


COPYRIGHT: DUPLICATION, RECORDING, USE OR DISCLOSURE PROHIBITED WITHOUT WRITTEN AUTHORIZATION OF Roehampton West Ltd.

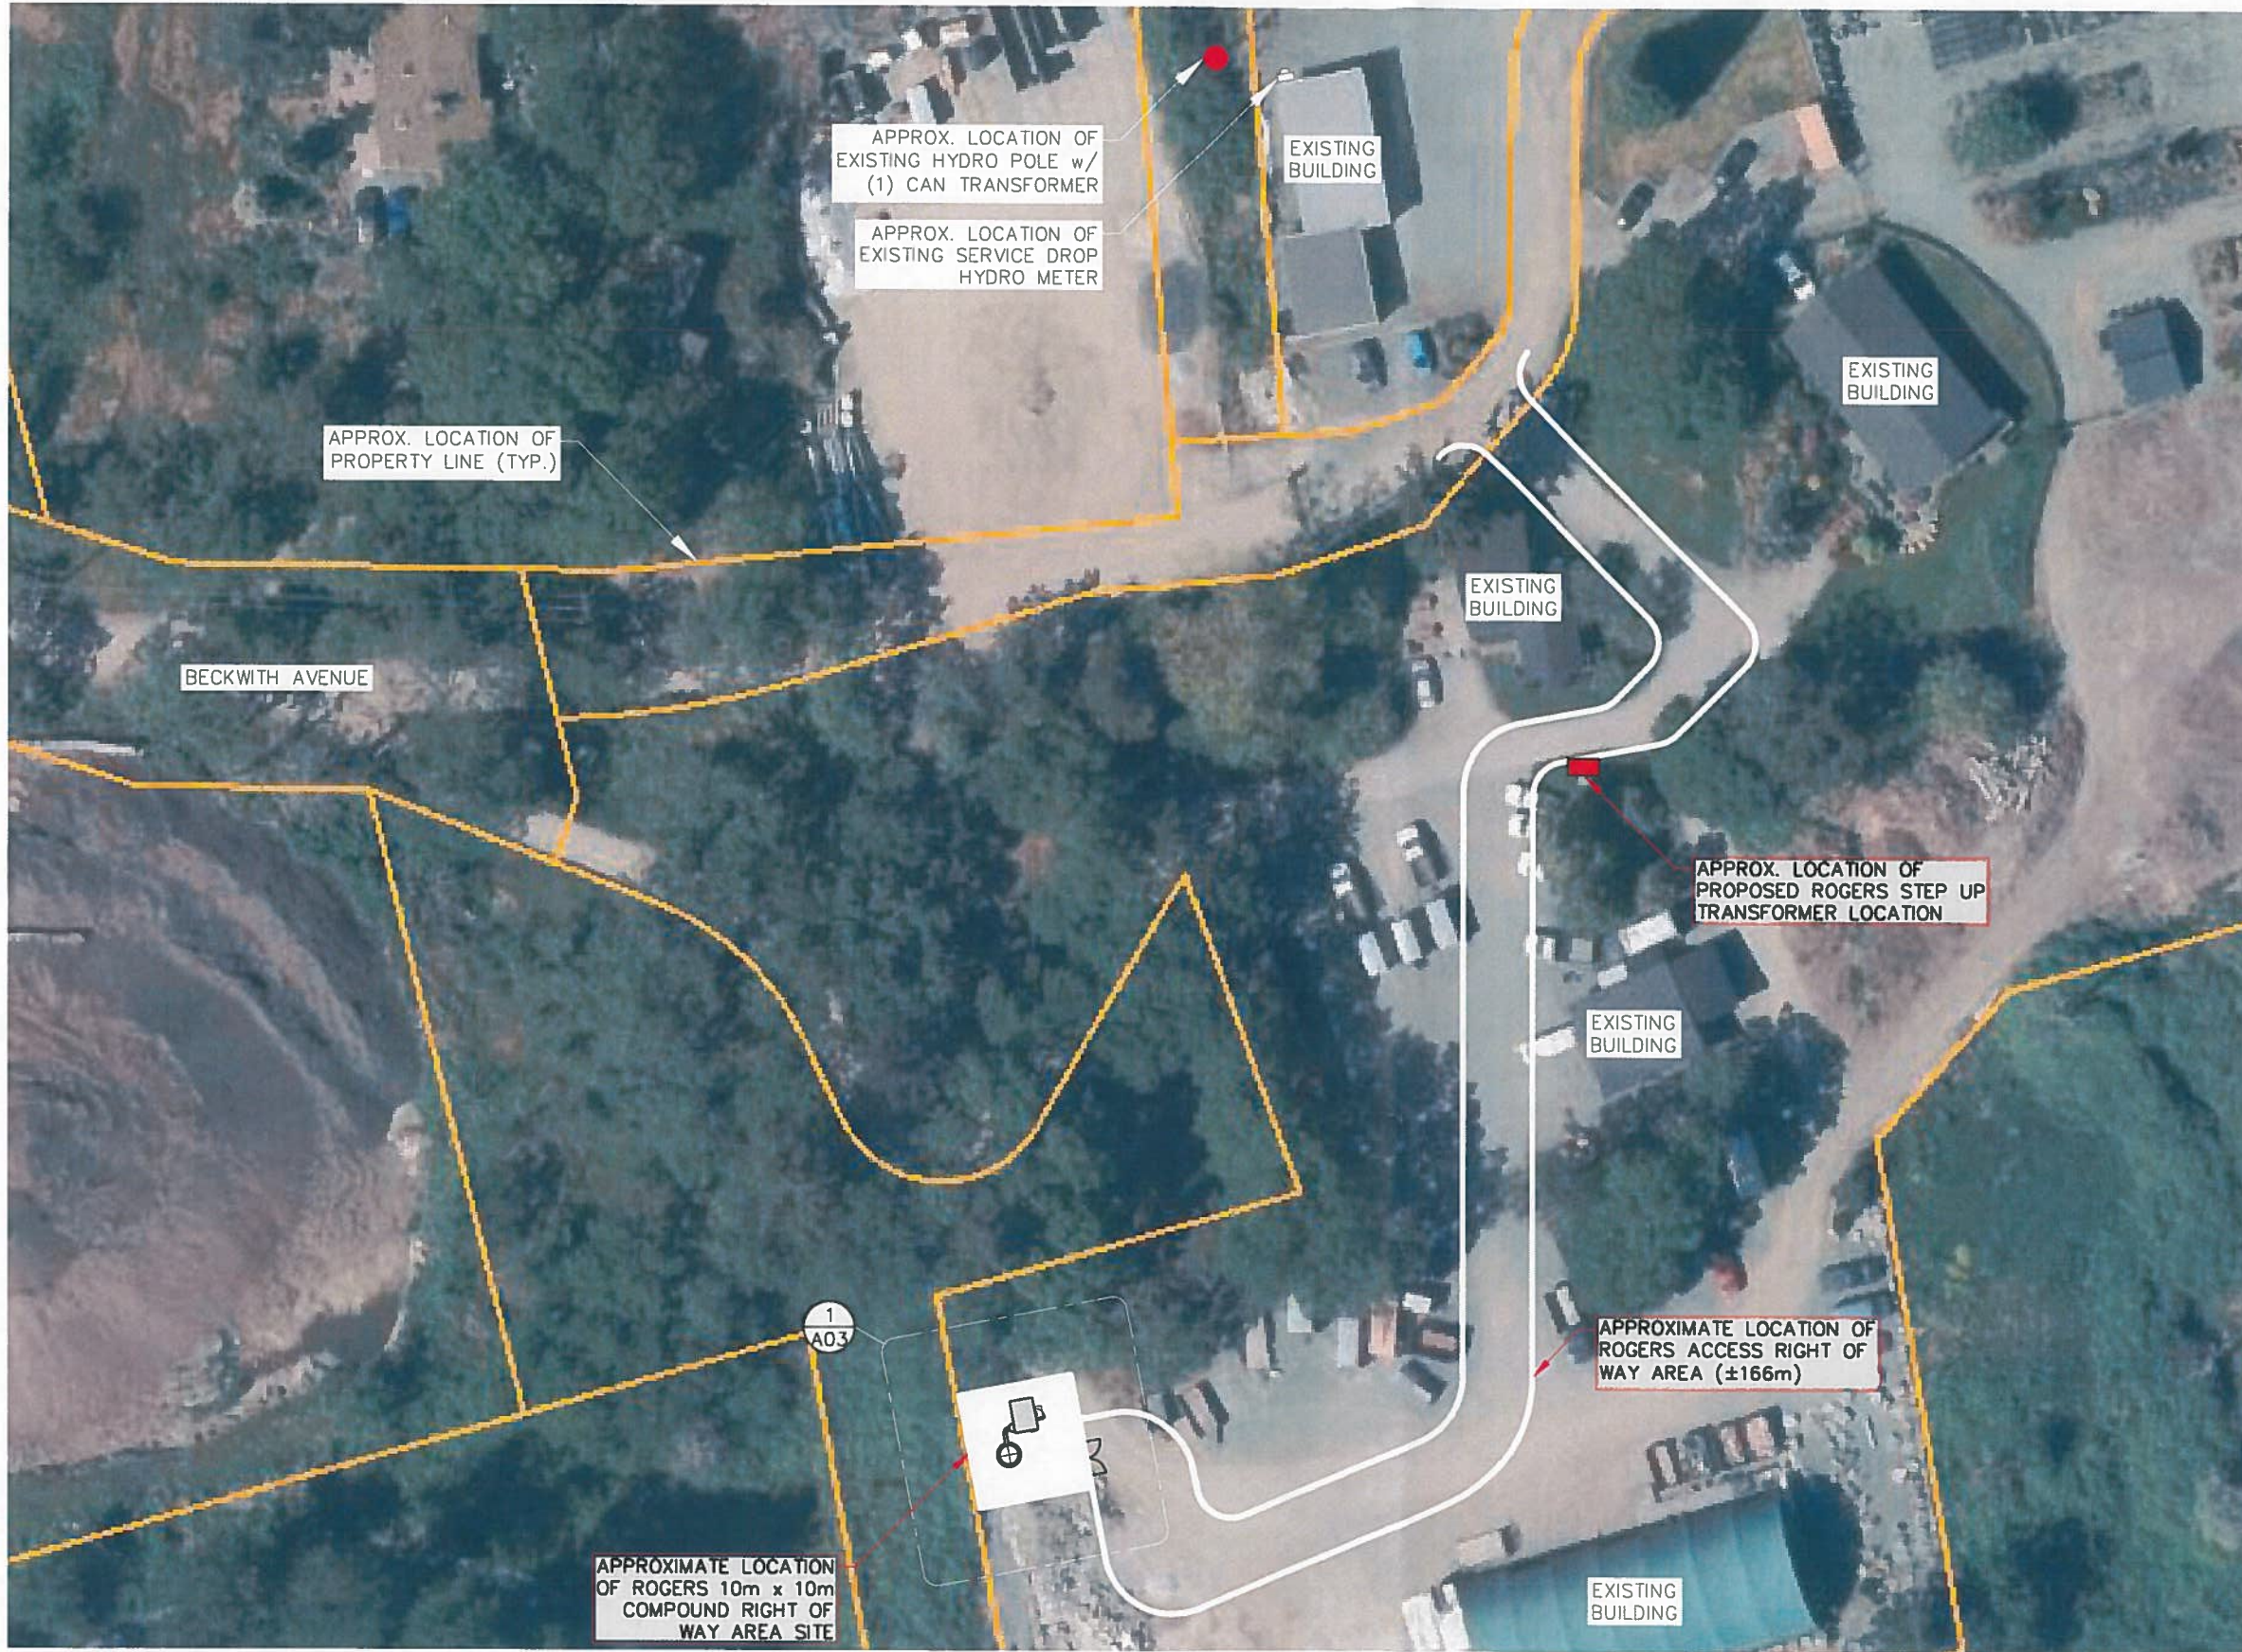

1 SITE PLAN

NOTES:

1. SITE PLAN OBTAINED FROM SITE VISIT 12 FEB 22 & IMAP BC. PROPERTY LINES TO BE CONFIRMED BY SURVEYOR.
2. FINAL LOCATION OF THE TOWER TO BE DETERMINED ON THE REVIEW OF THE GEOTECHNICAL REPORT AND SURVEY.

CLIENT:

CARRIER:



RECEIVED
 DEC 12 2022
 PLANNING DEPT.
 DISTRICT OF SAANICH

5		
4		
3		
2		
1		
0	LS	PRELIMINARY 29 JUL 22
NO. BY	DESCRIPTION	DATE

ROEHAMPTON WEST
 409 GRANVILLE ST.
 SUITE 1051
 VANCOUVER, BC V6C 1T2
 TEL. (778)228-4228
 VANCOUVER | KELOWNA | EDMONTON | CALGARY

LOCATION: 1018 BECKWITH AVE., VICTORIA, B.C.		
TITLE: SITE PLAN		
PROJECT NAME: NEW SITE - GREENFIELD	PROJECT NO.: W4517	DWG. NO.: A02