


Proposed Lot 1 - ELEVATIONS & MODEL VIEWS

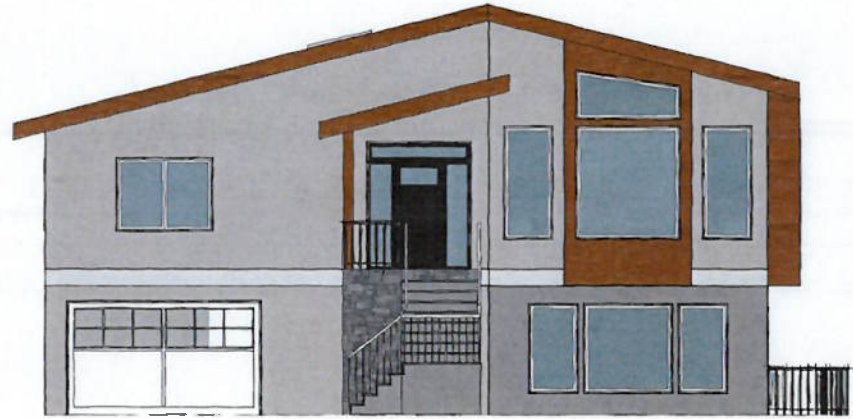

Front Elevation  
Scale: 3/16" = 1'-0"




Left Elevation  
Scale: 3/16" = 1'-0"



Front Left  
Scale: 3/32" = 1'-0"




Front Right  
Scale: 3/32" = 1'-0"

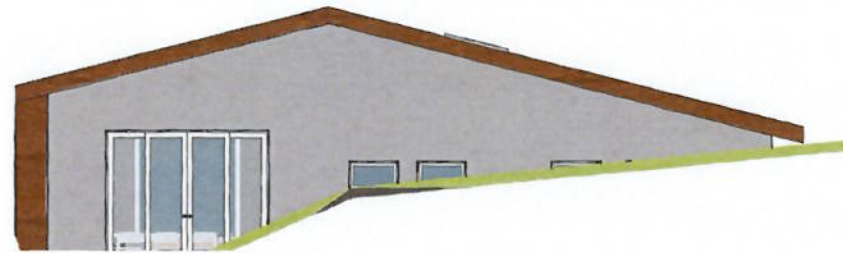


Rear Elevation  
Scale: 3/16" = 1'-0"



Right Elevation  
Scale: 3/16" = 1'-0"

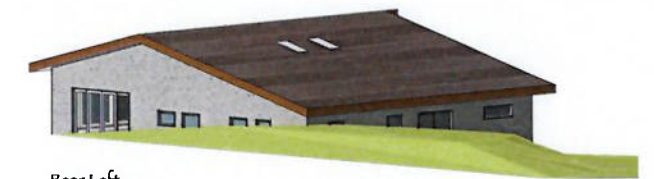


Rear Left  
Scale: 3/32" = 1'-0"

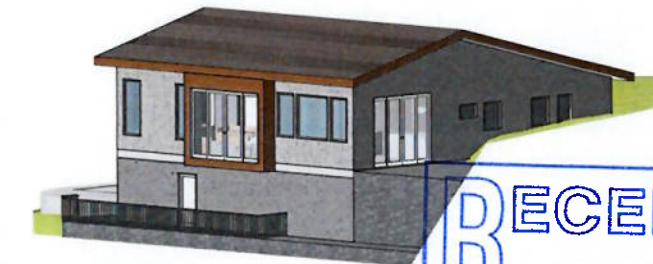

Rear Right  
Scale: 3/32" = 1'-0"


RECEIVED  
MAR 21 2023  
PLANNING DEPT.  
DISTRICT OF SAANICH

	2302 GROVE CRES. SIDNEY, BC V8L 3P9 PH: 250.856.8800 CELL: 250.998.4918 cummingdesign@shaw.ca	DWG NO <b>2 OF 4</b>	DESIGN BY TARA & Others	~1098 Jasmine Subdivision~ Terry Webber & Janice Parker
	DATE 2023 Mar 14 3:21:54 PM	DRAWN BY TARA		

Proposed Lot 2 - ELEVATIONS & MODEL VIEWS



Front  
Scale: 3/16" = 1'-0"

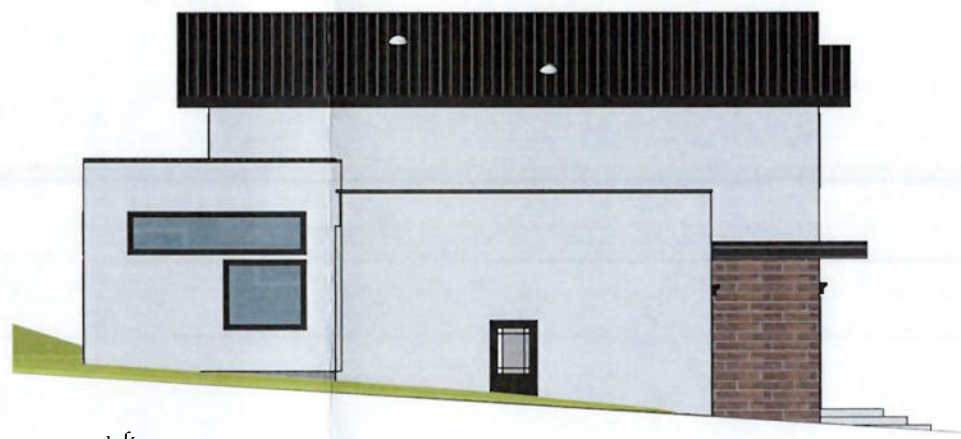


Left  
Scale: 3/16" = 1'-0"




Front Left  
Scale: 3/32" = 1'-0"



Front Right  
Scale: 3/32" = 1'-0"

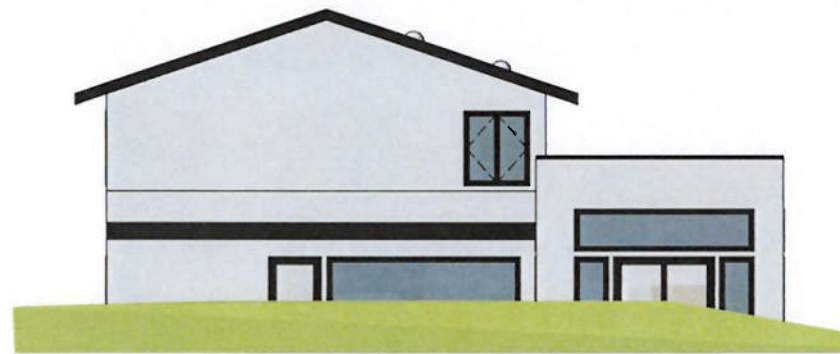


Rear  
Scale: 3/16" = 1'-0"

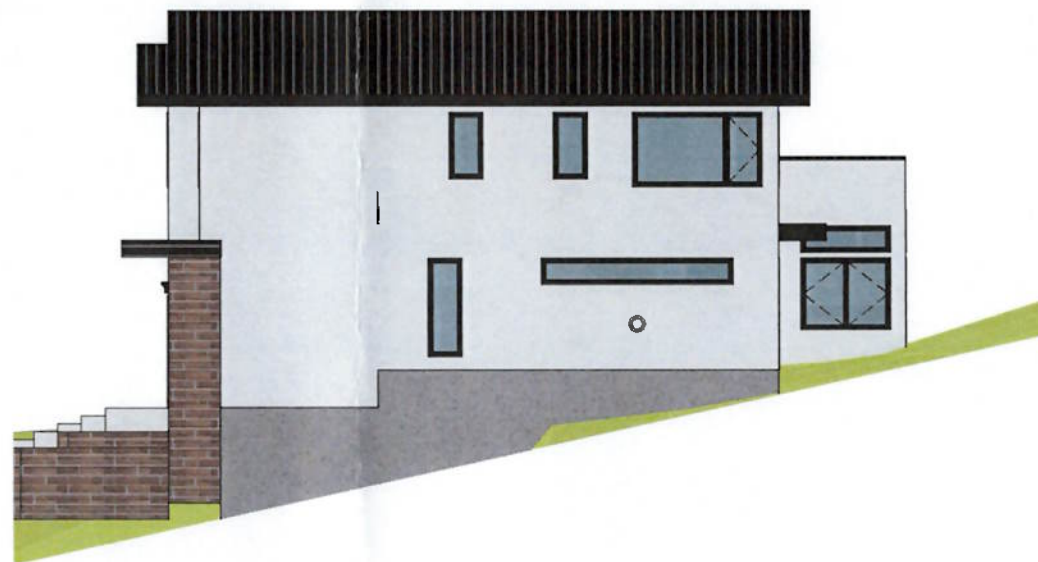

Right  
Scale: 3/16" = 1'-0"



Rear Left  
Scale: 3/32" = 1'-0"

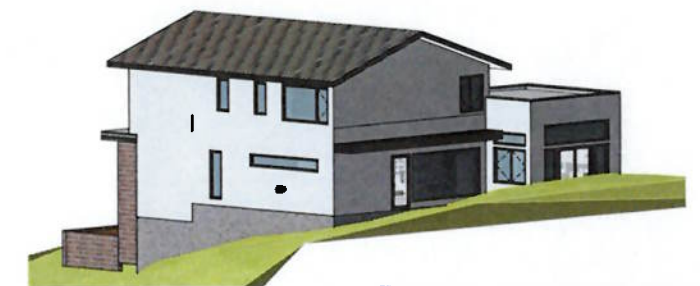

Rear Right  
Scale: 3/32" = 1'-0"

**RECEIVED**  
MAR 21 2023  
PLANNING DEPT.  
DISTRICT OF SAANICH

	2302 GROVE CRES. SIDNEY, BC V8L 3P9	DWG NO. <b>3 OF 4</b>	DESIGN BY TARA & Others	~1098 Jasmine Subdivision~ Terry Webber & Janice Parker
	PH: 250.858.8208 CELL: 250.895.4918 cumming-design@shaw.ca	DATE 2023 Mar 14 3:22:16 PM	DRAWN BY TARA	