


REPRODUCTION NOTE:
 THESE DRAWINGS ARE MEANT TO BE PRINTED IN COLOUR FOR CLARITY.

PROJECT:	WALSH RESIDENCE 3918 BLENKINSOP ROAD VICTORIA, BC	
SCALE:	AS SHOWN	EAST & WEST ELEVATIONS
DATE:	FEB. 6, 2018	DWN BY: AJ
		PAGE NO: A11
		OF 14

250.384.1550 info@keithbakerdesign.com
 COPYRIGHT KEITH BAKER DESIGN INC.



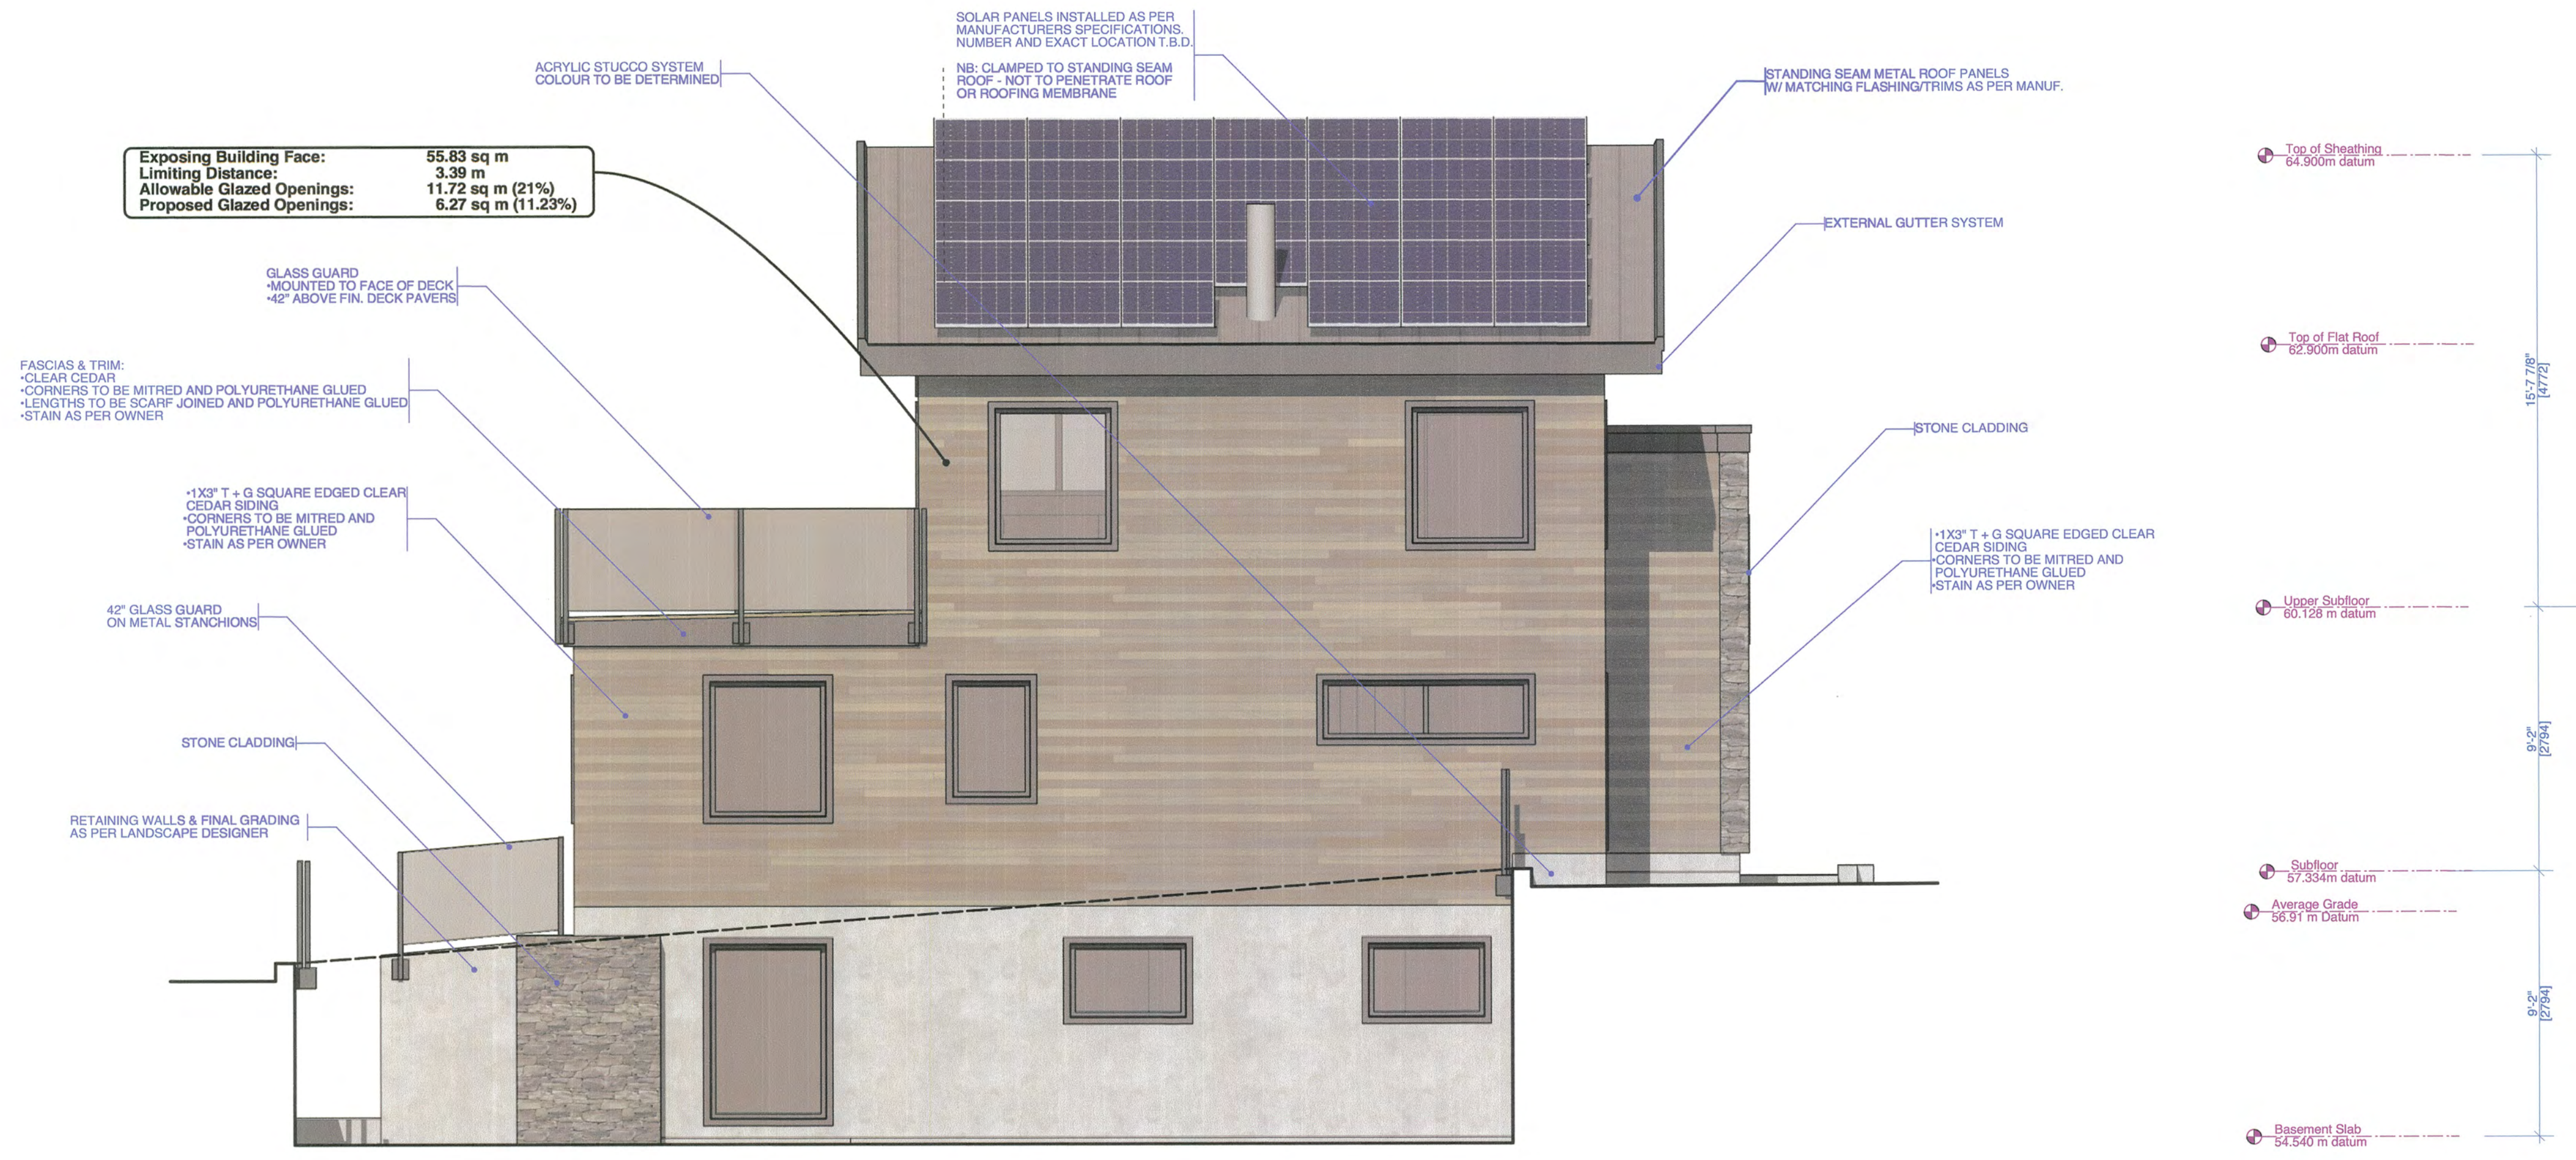

S South Elevation
 Scale: 1/4" = 1'-0"



N North Elevation
 Scale: 1/4" = 1'-0"

REPRODUCTION NOTE:
 THESE DRAWINGS ARE MEANT TO BE PRINTED IN COLOUR FOR CLARITY.

PROJECT: WALSH RESIDENCE 3918 BLENKINSOP ROAD VICTORIA, BC	
SCALE: AS SHOWN	NORTH & SOUTH ELEVATIONS
DATE: FEB. 6, 2018	DWN BY: AJ
KB DESIGN 250.384.1550 info@keithbakerdesign.com	
PLANNING DEPT. DISTRICT OF SAANICH	
PAGE NO: A12 OF 14	

