

SEALS

CONSULTANTS

THIS IS A COPYRIGHT DRAWING AND DESIGN AND SHALL NOT BE USED, REPRODUCED OR REVISED WITHOUT WRITTEN PERMISSION. THE CONTRACTOR SHALL CHECK AND VERIFY ALL DIMENSIONS AND REPORT ALL ERRORS AND OMISSIONS TO THE ARCHITECT PRIOR TO COMMENCING THE WORK. THESE DRAWINGS ARE NOT TO BE SCALED. CEI ARCHITECTURE IS UNDER NO OBLIGATION TO SUPPLY CAD FILES FOR THIS PROJECT TO THE CONTRACTOR OR SUB-CONTRACTORS. CEI ARCHITECTURE AND ITS EMPLOYEES ARE NOT LIABLE TO ANY OTHER PARTIES RELATING TO THE USE OF THESE DRAWINGS.

**IMPERIAL** ALL DIMENSIONS UNLESS OTHERWISE NOTED ARE IN INCHES

NO	DATE	ISSUED FOR	DESCRIPTION
1	23 SEPT 2014	ISSUED FOR DEVELOPMENT PERMIT	
2	11 MAY 2015	ISSUED FOR DEVELOPMENT PERMIT RESUBMISSION	
3	06 JULY 2015	REISSUED FOR DP APPLICATION	
4	3 NOV 2015	ISSUED FOR BUILDING PERMIT	
5	17 DEC 2015	REISSUED FOR DP APPLICATION	



PROJECT TITLE  
**QUADRA SELF STORAGE EXTERIOR STORAGE**

GMC Properties  
3934 QUADRA STREET  
VICTORIA BC

DRAWING TITLE  
**PROPOSED SITE AND ROOF PLAN**


CHECKED BY JA DRAWN BY DS  
SCALE As indicated DATE DEC 17, 2015  
PROJECT NO DRAWING NO

**2014-049 A1.01**

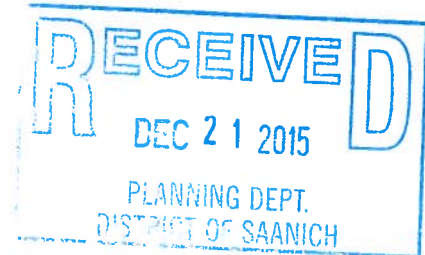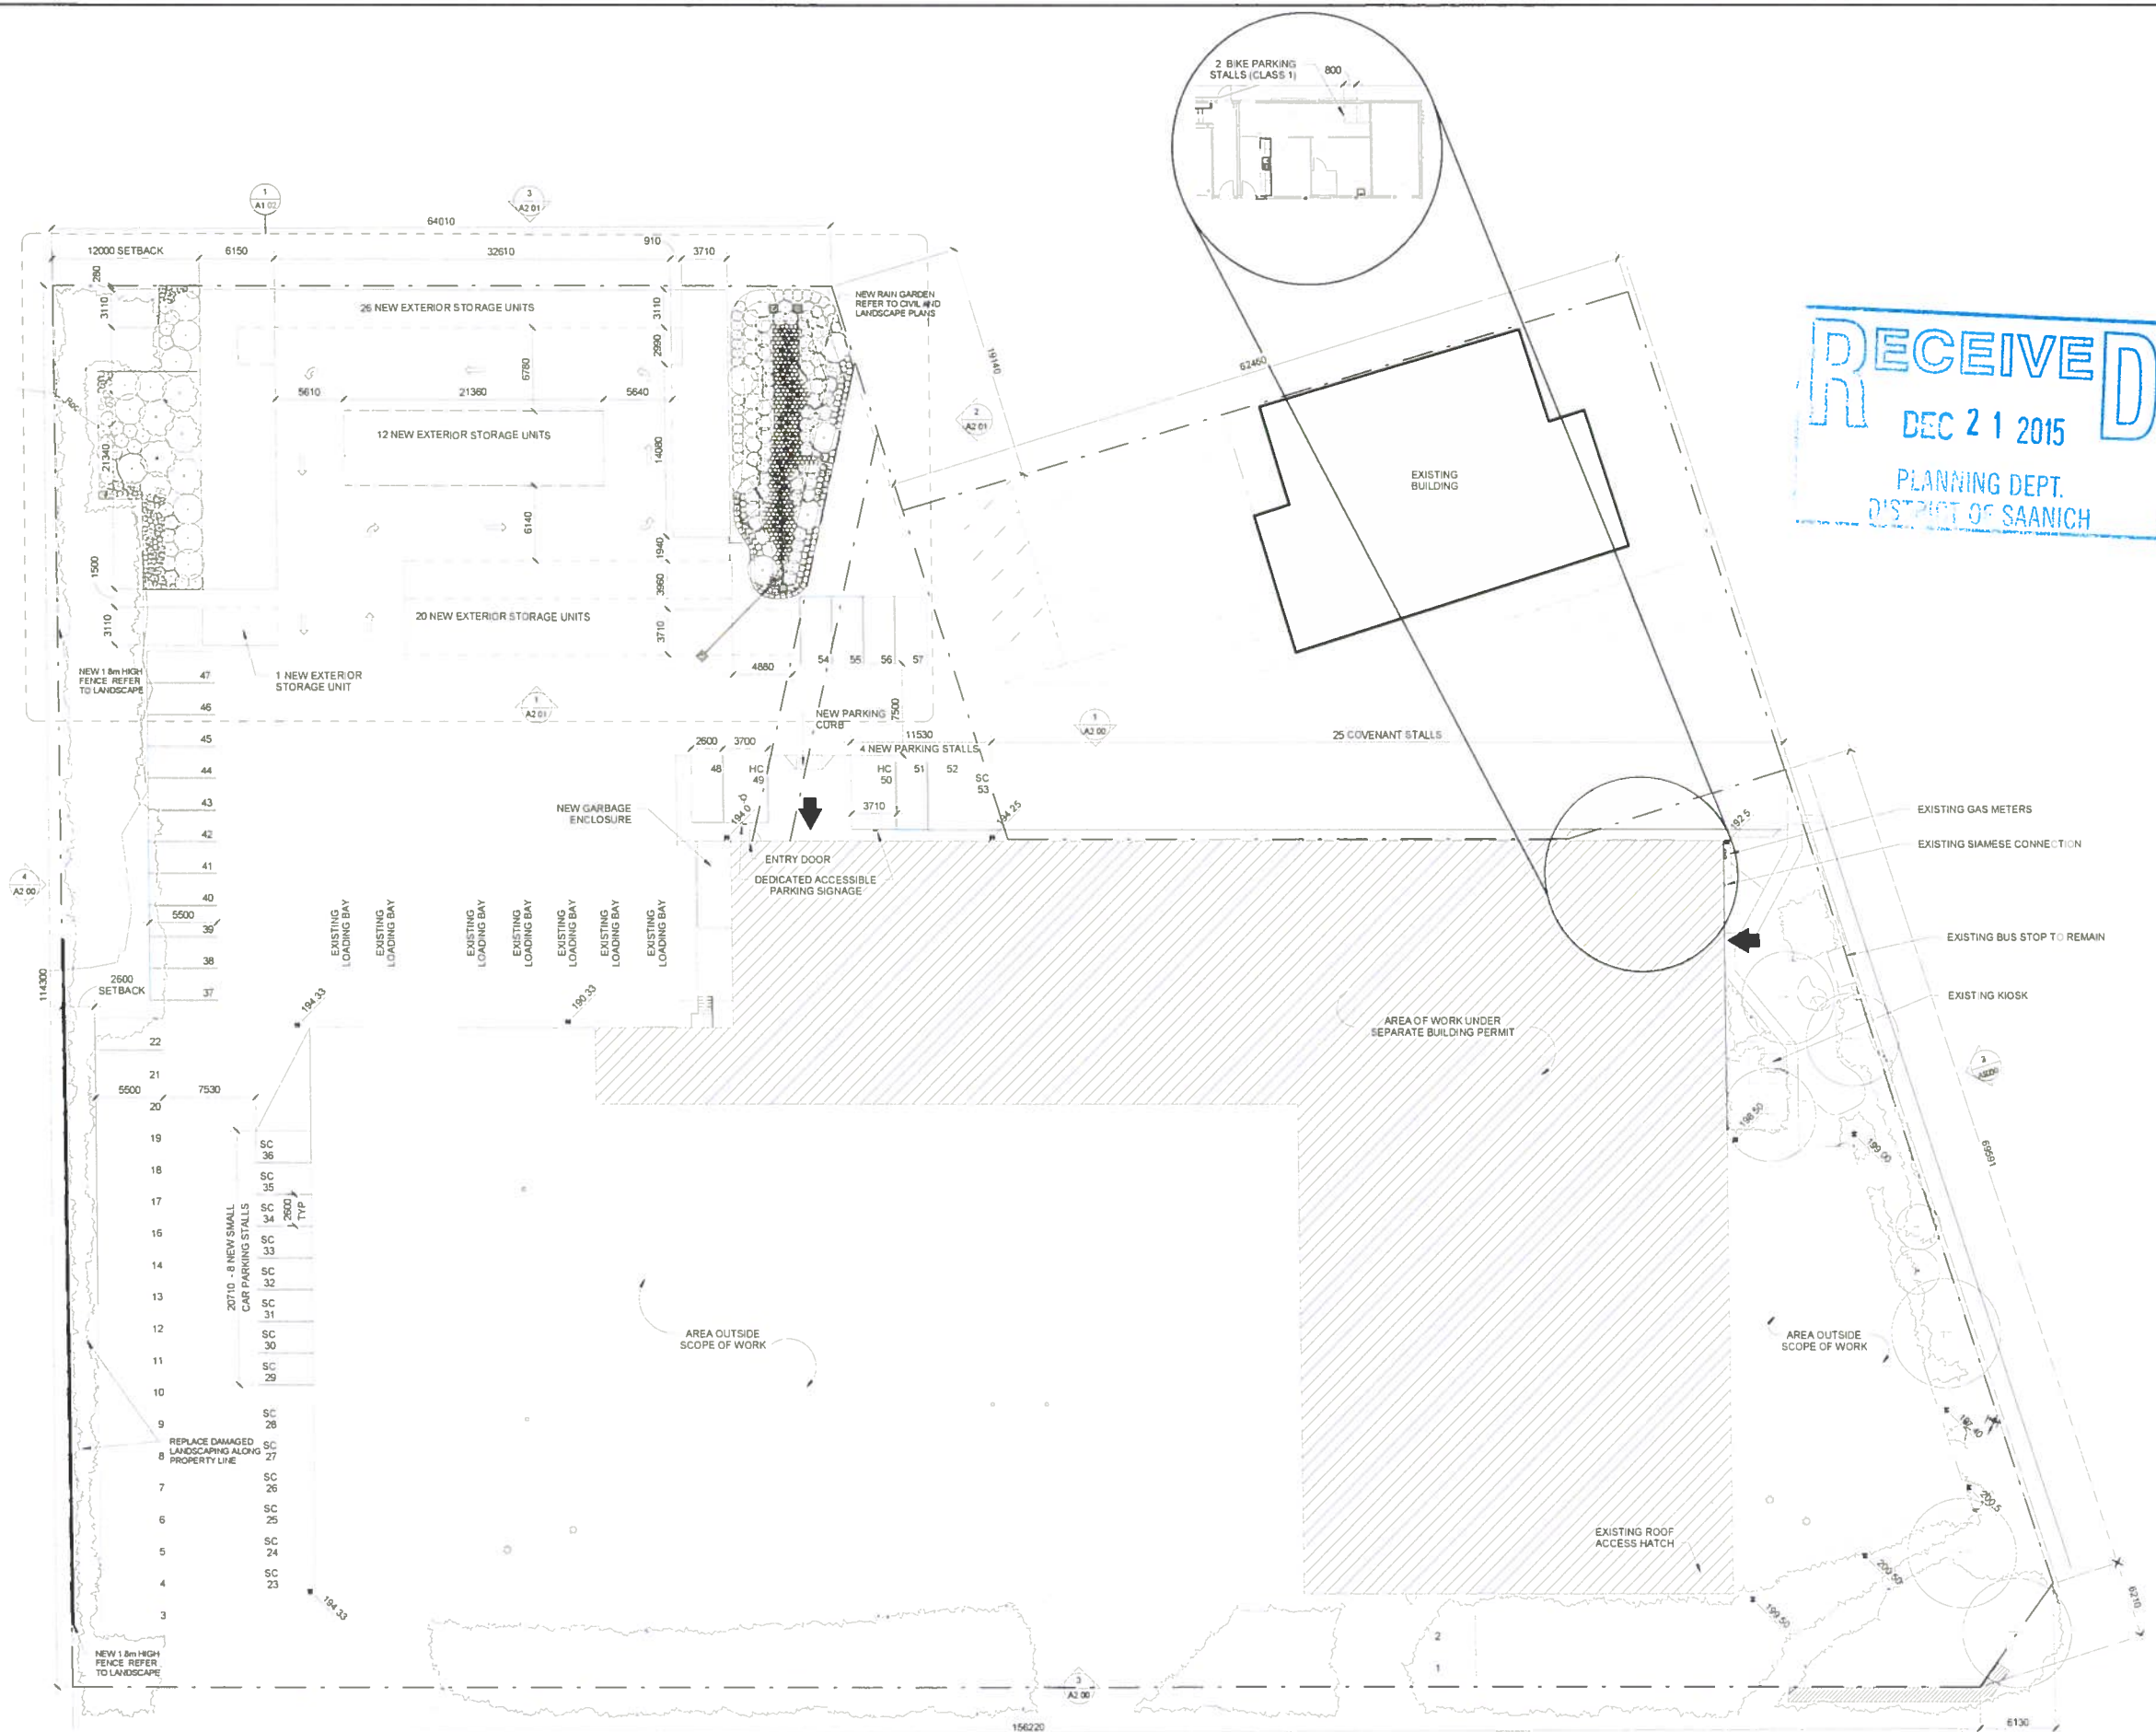

**1 PROPOSED SITE PLAN**  
A1 01 SCALE 1/250

15 DEC 2015 10:23 AM

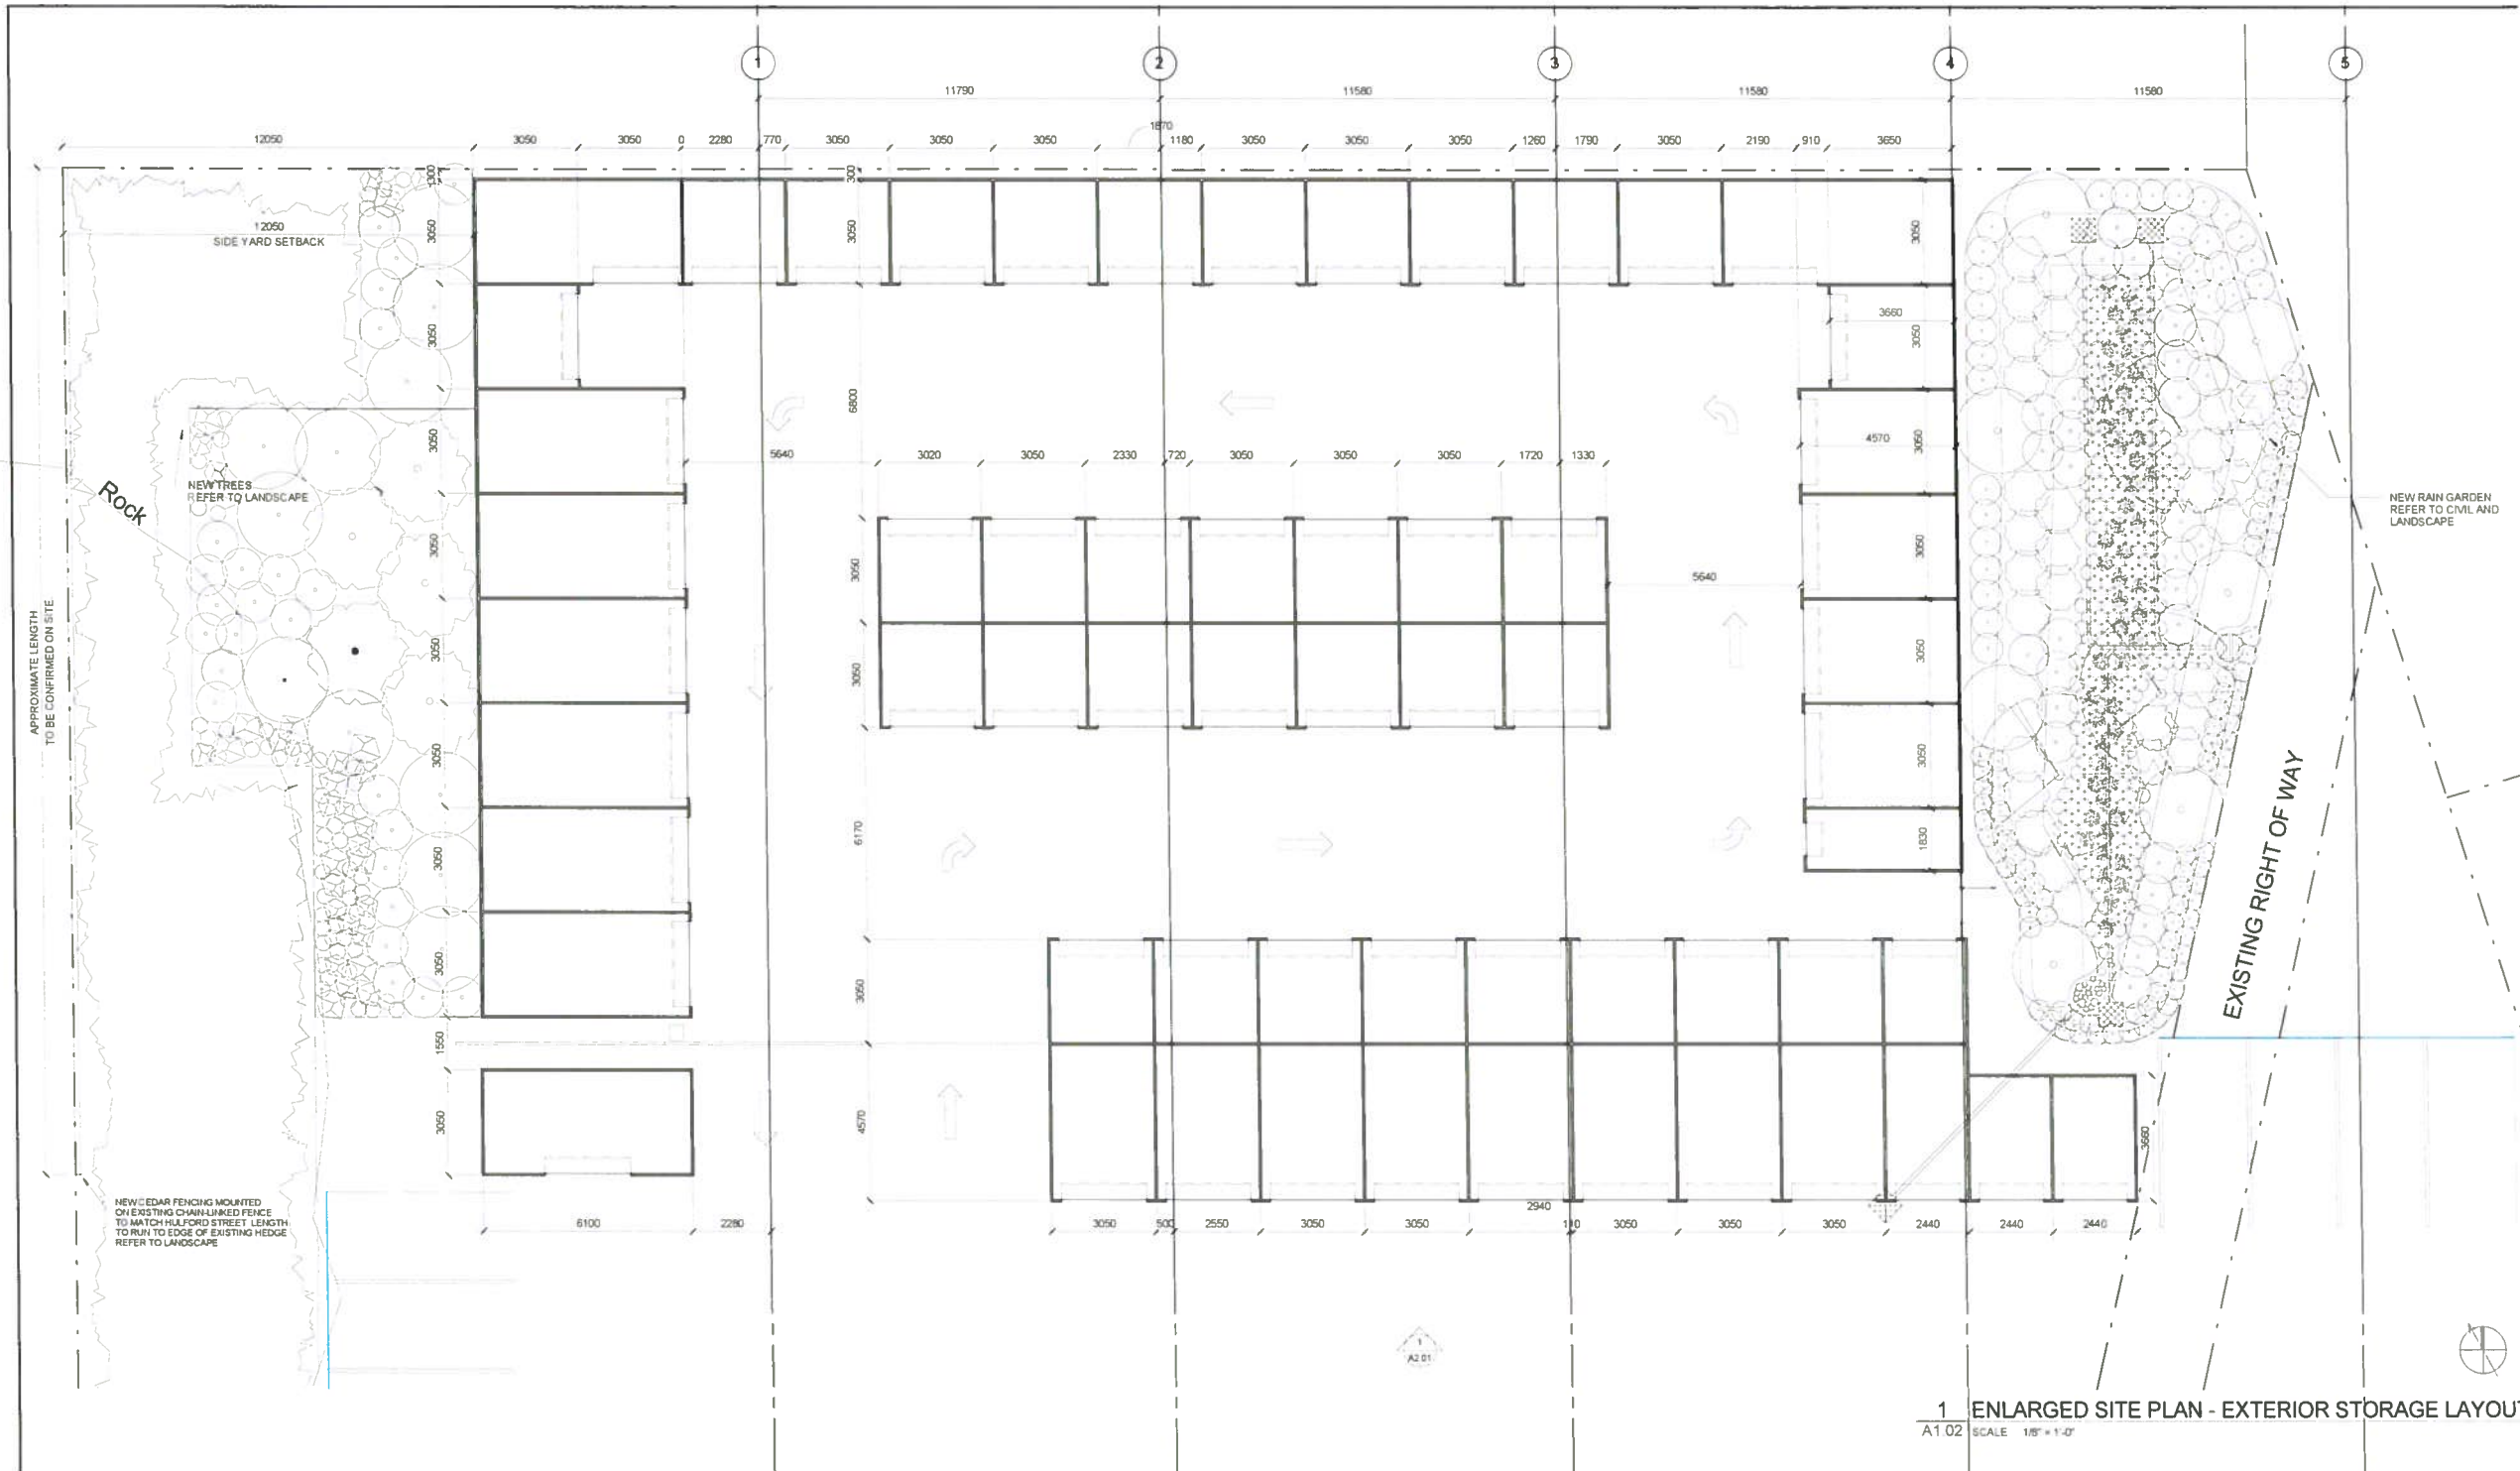

SEALS


CONSULTANTS

THIS IS A COPYRIGHT DRAWING AND DESIGN AND SHALL NOT BE USED, REPRODUCED OR REVISED WITHOUT WRITTEN PERMISSION. THE CONTRACTOR SHALL CHECK AND VERIFY ALL DIMENSIONS AND REPORT ALL ERRORS AND OMISSIONS TO THE ARCHITECT PRIOR TO COMMENCING THE WORK. THESE DRAWINGS ARE NOT TO BE SCALED. CEI ARCHITECTURE IS UNDER NO OBLIGATION TO SUPPLY CAD FILES FOR THIS PROJECT TO THE CONTRACTOR OR SUB-CONTRACTORS. CEI ARCHITECTURE AND ITS EMPLOYEES ARE NOT LIABLE TO ANY OTHER PARTIES RELATING TO THE USE OF THESE DRAWINGS.

**IMPERIAL** ALL DIMENSIONS UNLESS OTHERWISE NOTED ARE IN INCHES

NO	DATE	ISSUED FOR	DESCRIPTION
2	11 MAY 2015	ISSUED FOR DEVELOPMENT PERMIT RESUBMISSION	
4	3 NOV 2015	ISSUED FOR BUILDING PERMIT	

**1 ENLARGED SITE PLAN - EXTERIOR STORAGE LAYOUT**  
A1.02 SCALE 1/8" = 1'-0"

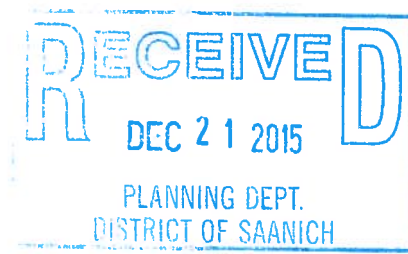

PROJECT TITLE  
**QUADRA SELF STORAGE EXTERIOR STORAGE**

GMC Properties  
3934 QUADRA STREET,  
VICTORIA BC

DRAWING TITLE  
**ENLARGED SITE PLAN**

CHECKED BY JA DRAWN BY DS  
SCALE 1/8" = 1'-0" DATE DEC 17 2015  
PROJECT NO DRAWING NO

**2014-049 A1.02**

13/02/2015 10:28:34 AM  
J:\Bids\Quadra\2014-049  
Company: CEI Architecture