



KEY PLAN  
**ABSTRACT**  
developments  
30-1106 Cook St.  
Victoria, BC V8V 3E9

REVISIONS	
1	
ISSUES	
5. RE-ISSUED FOR DEVELOPMENT PERMIT	2024-04-09
4. RE-ISSUED FOR DEVELOPMENT PERMIT	2022-07-28
3. RE-ISSUED FOR DEVELOPMENT PERMIT	2020-07-21
2. RE-ISSUED FOR DEVELOPMENT PERMIT	2020-04-07
1. ISSUED FOR DEVELOPMENT PERMIT	2019-12-20
PROJECT NUMBER	DD-90
DRAWN BY	VN
CHECKED BY	RR
DATE CHECKED	
CONSULTANT	



PROJECT  
**GORDON HEAD**  
4080 GORDON HEAD ROAD, SAANICH, BC  
DRAWING TITLE

**BUILDING 1 ELEVATIONS**

DRAWING No.

**A3.01.01**



**1 FRONT ELEVATION-PARTIAL WEST**  
A3.01.01 SCALE 3/32" = 1'-0"



**2 FRONT ELEVATION-PARTIAL EAST**  
A3.01.01 SCALE 3/32" = 1'-0"

**MATERIAL KEY**

01 BRICK-GRAY (LIGHT)	07 PREFINISHED METAL RAILING
02 BRICK-GRAY (DARK)	08 WOOD TONED SCREEN
03 WOOD TONED SIDING	09 VINYL WINDOWS
04 FIBER CEMENT LAP SIDING-DARK GRAY	10 STORE FRONT
05 FIBER CEMENT LAP SIDING-LIGHT GRAY	11 METAL CANOPY
06 PREFINISHED METAL FASCIA / CAP / TRIM	





KEY PLAN  
**ABSTRACT**  
developments  
301-1108 Cook St.  
Victoria, BC V8V 3Z9

REVISIONS	DATE
1	

ISSUES	DATE
5. RE-ISSUED FOR DEVELOPMENT PERMIT	2024-04-08
4. RE-ISSUED FOR DEVELOPMENT PERMIT	2022-07-28
3. RE-ISSUED FOR DEVELOPMENT PERMIT	2020-07-21
2. RE-ISSUED FOR DEVELOPMENT PERMIT	2020-04-07
1. ISSUED FOR DEVELOPMENT PERMIT	2018-12-20

PROJECT NUMBER	DD-90
DRAWN BY	VN
CHECKED BY	RR
DATE CHECKED	
CONSULTANT	



PROJECT  
**GORDON HEAD**  
4080 GORDON HEAD ROAD, SAANICH, BC  
DRAWING TITLE

**BUILDING 1  
ELEVATIONS**

DRAWING No.

**A3.01.02**




1 REAR ELEVATION-PARTIAL WEST  
A3.01.02 SCALE 3/32" = 1" - 0"


2 REAR ELEVATION-PARTIAL EAST  
A3.01.02 SCALE 3/32" = 1" - 0"



3 EAST SIDE ELEVATION  
A3.01.02 SCALE 3/32" = 1" - 0"

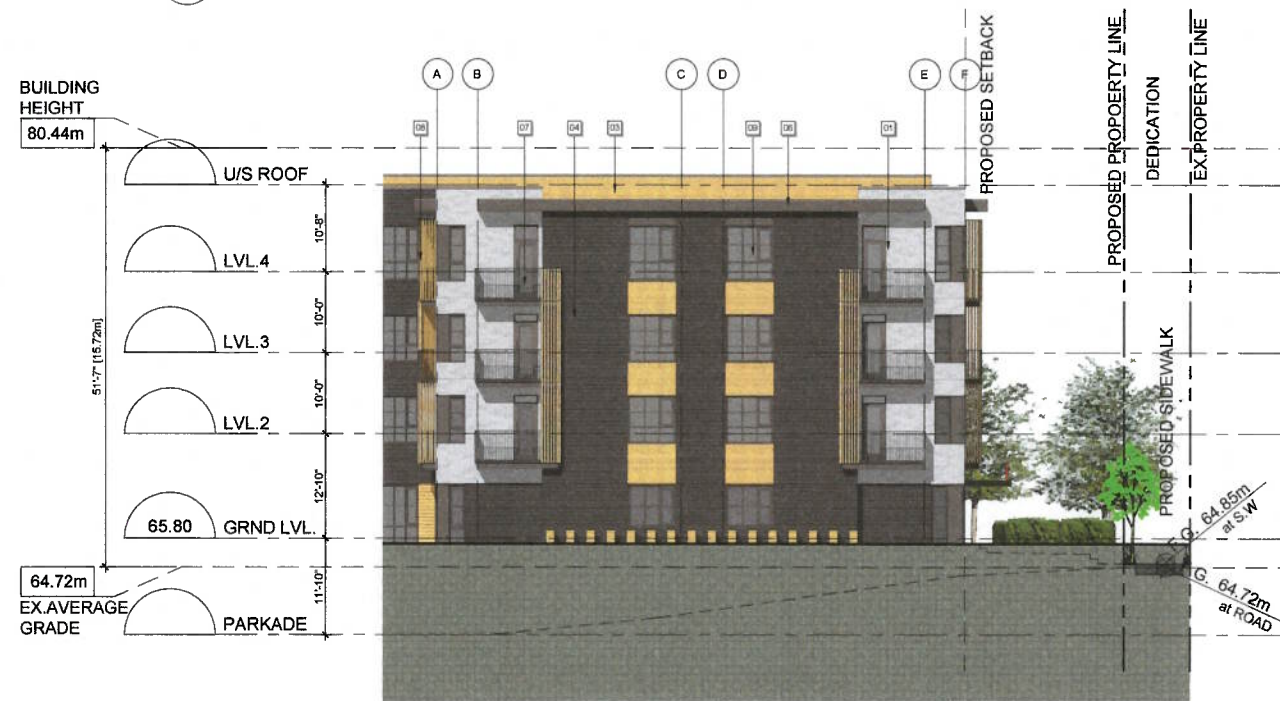

4 WEST SIDE ELEVATION  
A3.01.02 SCALE 3/32" = 1" - 0"

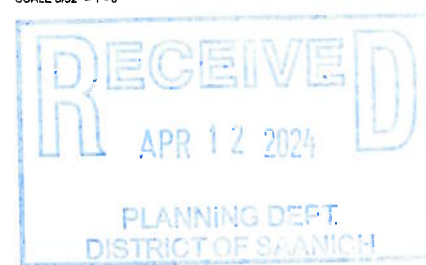

**MATERIAL KEY**

01 BRICK-GRAY (LIGHT)	07 PREFINISHED METAL RAILING
02 BRICK-GRAY (DARK)	08 WOOD TONED SCREEN
03 WOOD TONED SIDING	09 VINYL WINDOWS
04 FIBER CEMENT LAP SIDING-DARK GRAY	10 STORE FRONT
05 FIBER CEMENT LAP SIDING-LIGHT GRAY	11 METAL CANOPY
06 PREFINISHED METAL FASCIA / CAP / TRIM	





KEY PLAN  
**ABSTRACT**  
developments  
301-1106 Cook St.  
Victoria, BC V8W 3Z9

REVISIONS



NO.	REVISIONS	DATE
5	RE-ISSUED FOR DEVELOPMENT PERMIT	2024-04-09
4	RE-ISSUED FOR DEVELOPMENT PERMIT	2022-07-29
3	RE-ISSUED FOR DEVELOPMENT PERMIT	2020-07-21
2	RE-ISSUED FOR DEVELOPMENT PERMIT	2020-04-07
1	ISSUED FOR DEVELOPMENT PERMIT	2019-12-20

PROJECT NUMBER	DD-90
DRAWN BY	WN
CHECKED BY	RR
DATE CHECKED	
CONSULTANT	



PROJECT

**GORDON HEAD**

4080 GORDON HEAD ROAD, SAANICH, BC  
DRAWING TITLE


**BUILDING 2  
ELEVATIONS**

DRAWING No.

**A3.02.01**




**1 REAR ELEVATION**  
A3.02.01 SCALE 1/8" = 1'-0"

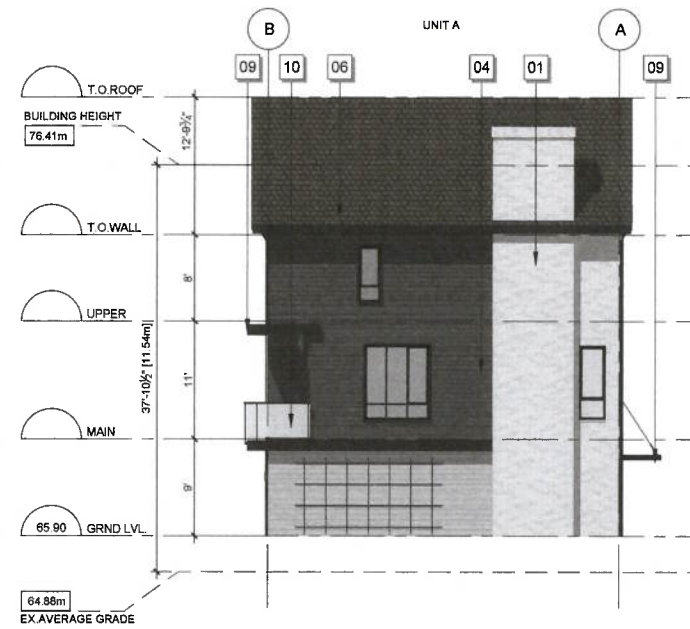

**2 SIDE ELEVATION**  
A3.02.01 SCALE 1/8" = 1'-0"



**3 FRONT ELEVATION**  
A3.02.01 SCALE 1/8" = 1'-0"

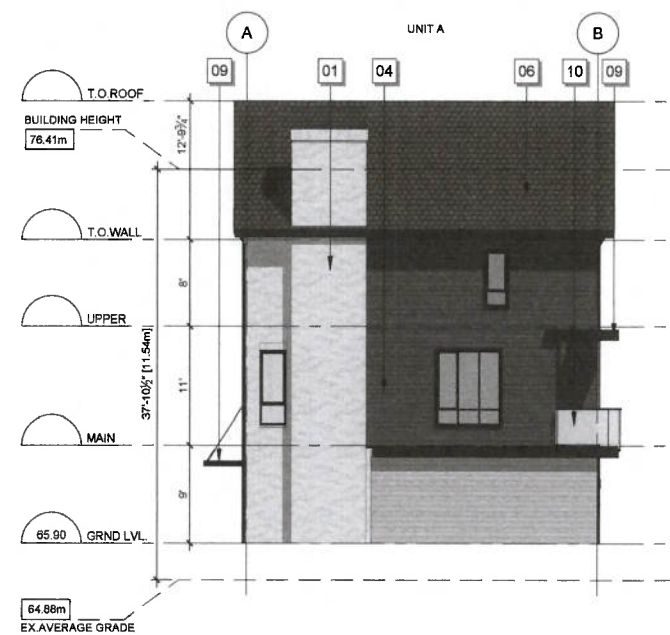

**4 SIDE ELEVATION**  
A3.02.01 SCALE 1/8" = 1'-0"

**MATERIAL KEY**

- |                                       |                            |
|---------------------------------------|----------------------------|
| 01 BRICK-WHITE                        | 07 WOOD TRIM               |
| 02 BRICK-EBONY                        | 08 METAL LOUVER            |
| 03 FIBER CEMENT PANEL - DARK GRAY     | 09 METAL CANOPY            |
| 04 FIBER CEMENT LAP SIDING- IRON GRAY | 10 METAL GLASS RAILING     |
| 05 FIBER CEMENT LAP SIDING-LIGHT GRAY | 11 FIBER GLASS GARAGE DOOR |
| 06 SHINGLE ROOFING                    | 12 WOOD TONED SIDING       |



KEY PLAN  
**ABSTRACT**  
developments  
301-1106 Cook St  
Victoria, BC V8V 3Z9

REVISIONS

ISSUES	
6. RE-ISSUED FOR DEVELOPMENT PERMIT	2024-04-09
4. RE-ISSUED FOR DEVELOPMENT PERMIT	2022-07-29
3. RE-ISSUED FOR DEVELOPMENT PERMIT	2020-07-21
2. RE-ISSUED FOR DEVELOPMENT PERMIT	2020-04-07
1. ISSUED FOR DEVELOPMENT PERMIT	2018-12-20

PROJECT NUMBER: DD-80  
DRAWN BY: VN  
CHECKED BY: RR  
DATE CHECKED:  
CONSULTANT:



PROJECT  
**GORDON HEAD**  
4080 GORDON HEAD ROAD, SAANICH, BC  
DRAWING TITLE


**BUILDING 3 ELEVATIONS**

DRAWING No.

**A3.03.01**




**1 REAR ELEVATION**  
A3.03.01 SCALE 1/8" = 1'-0"

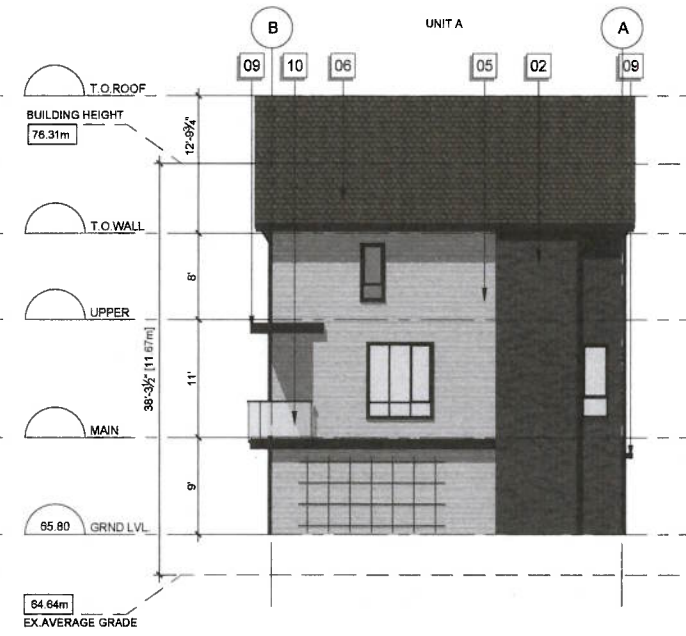

**2 SIDE ELEVATION**  
A3.03.01 SCALE 1/8" = 1'-0"



**3 FRONT ELEVATION**  
A3.03.01 SCALE 1/8" = 1'-0"

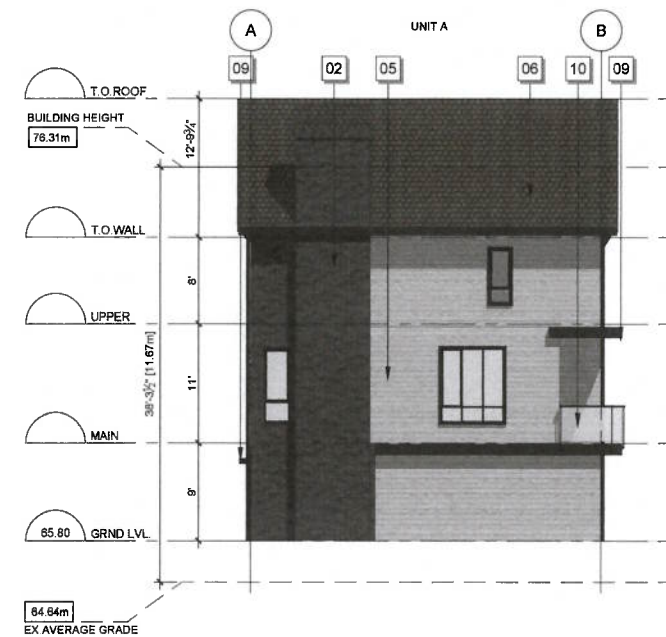

**4 SIDE ELEVATION**  
A3.03.01 SCALE 1/8" = 1'-0"

**MATERIAL KEY**

- |   |                            |
|---|----------------------------|
| 01 BRICK WHITE                          | 07 WOOD TRIM               |
| 02 BRICK-EBONY                          | 08 METAL LOUVER            |
| 03 FIBER CEMENT PANEL - DARK GRAY       | 09 METAL CANOPY            |
| 04 FIBER CEMENT LAP SIDING - IRON GRAY  | 10 METAL GLASS RAILING     |
| 05 FIBER CEMENT LAP SIDING - LIGHT GRAY | 11 FIBER GLASS GARAGE DOOR |
| 06 SHINGLE ROOFING                      | 12 WOOD TONED SIDING       |








KEY PLAN  
**ABSTRACT**  
developments  
301-1106 Cook St.  
Victoria, BC V8V 3E9

REVISIONS	ISSUES
1	

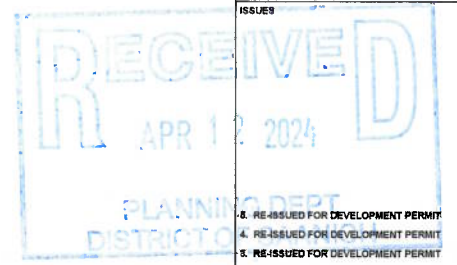

5. RE-ISSUED FOR DEVELOPMENT PERMIT	2024-04-09
4. RE-ISSUED FOR DEVELOPMENT PERMIT	2022-07-28
3. RE-ISSUED FOR DEVELOPMENT PERMIT	2020-07-21
2. RE-ISSUED FOR DEVELOPMENT PERMIT	2020-04-07
1. ISSUED FOR DEVELOPMENT PERMIT	2019-12-20

PROJECT NUMBER	DD-90
DRAWN BY	VN
CHECKED BY	RR
DATE CHECKED	
CONSULTANT	



PROJECT  
**GORDON HEAD**  
4080 GORDON HEAD ROAD, SAANICH, BC  
DRAWING TITLE


**BUILDING 4  
ELEVATIONS**

DRAWING No.

**A3.04.01**




**1 REAR ELEVATION**  
A3.04.01 SCALE 1/8" = 1'-0"

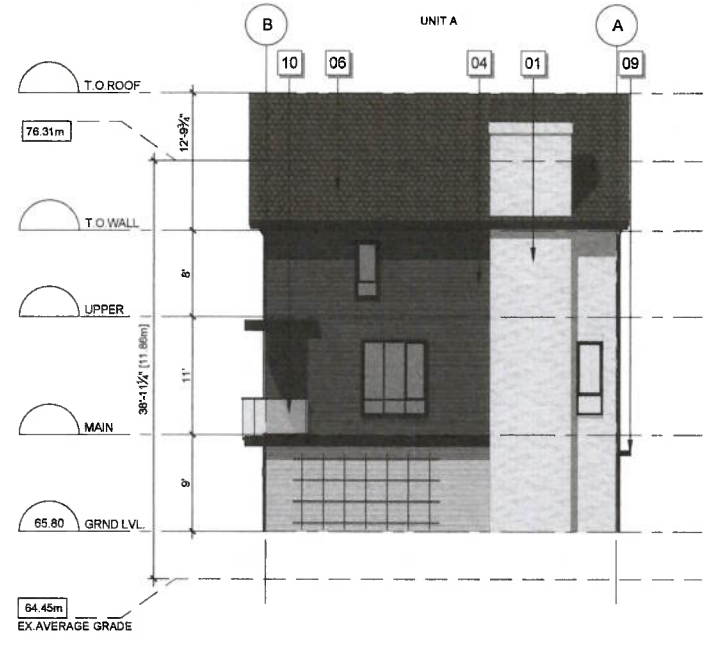

**2 SIDE ELEVATION**  
A3.04.01 SCALE 1/8" = 1'-0"



**3 FRONT ELEVATION**  
A3.04.01 SCALE 1/8" = 1'-0"

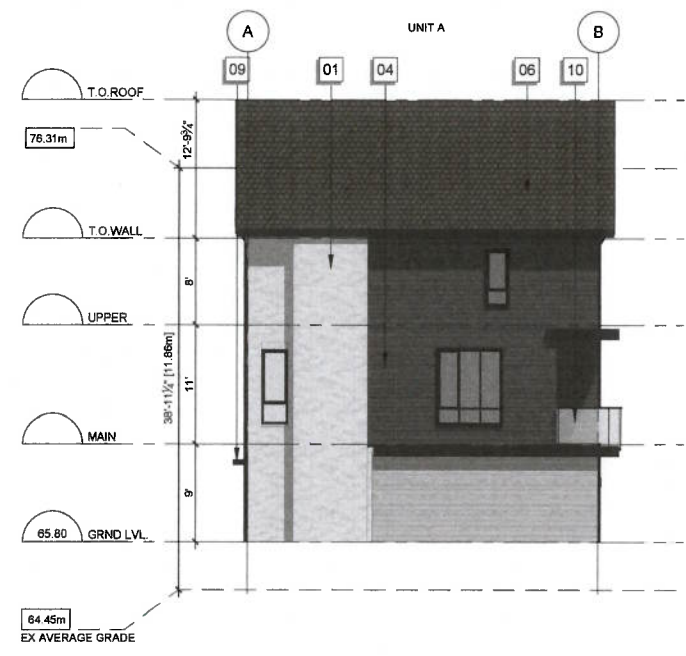

**4 SIDE ELEVATION**  
A3.04.01 SCALE 1/8" = 1'-0"

**MATERIAL KEY**

01 BRICK-WHITE	07 WOOD TRIM
02 BRICK-EBONY	08 METAL LOUVER
03 FIBER CEMENT PANEL - DARK GRAY	09 METAL CANOPY
04 FIBER CEMENT LAP SIDING - IRON GRAY	10 METAL GLASS RAILING
05 FIBER CEMENT LAP SIDING-LIGHT GRAY	11 FIBER GLASS GARAGE DOOR
06 SHINGLE ROOFING	12 WOOD TINED SIDING



KEY PLAN  
**ABSTRACT**  
developments  
301-1106 Cook St.  
Victoria, BC V8V 3Z9

REVISIONS	ISSUES
1	
2	
3	
4	
5	



PROJECT NUMBER	00-00
DRAWN BY	VN
CHECKED BY	RR
DATE CHECKED	
CONSULTANT	




PROJECT  
**GORDON HEAD**  
4080 GORDON HEAD ROAD, SAANICH, BC  
DRAWING TITLE

**BUILDING 5 ELEVATIONS**  
DRAWING No.

**A3.05.01**




**1 FRONT ELEVATION**  
A3.05.01 SCALE 1/8" = 1'-0"

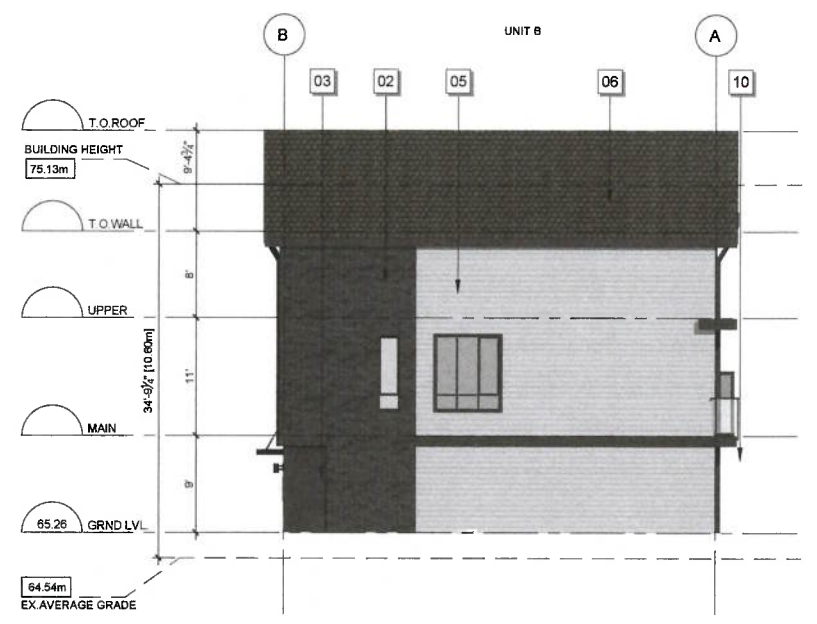

**2 SIDE ELEVATION**  
A3.05.01 SCALE 1/8" = 1'-0"



**3 REAR ELEVATION**  
A3.05.01 SCALE 1/8" = 1'-0"

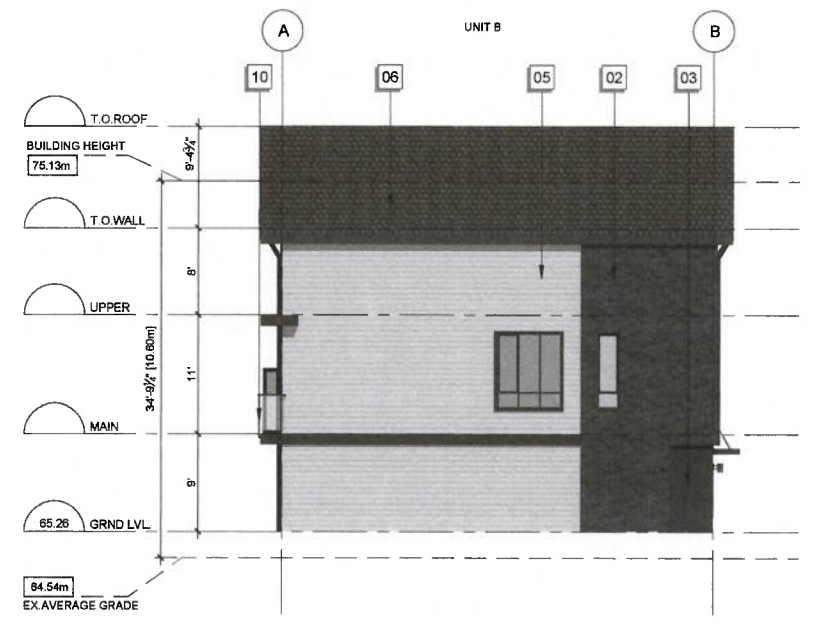

**4 SIDE ELEVATION**  
A3.05.01 SCALE 1/8" = 1'-0"

**MATERIAL KEY**

01 BRICK-WHITE	07 WOOD TRIM
02 BRICK-EBONY	08 METAL L/DOWER
03 FIBER CEMENT PANEL - DARK GRAY	09 METAL CANOPY
04 FIBER CEMENT LAP SIDING -IRON GRAY	10 METAL GLASS RAILING
05 FIBER CEMENT LAP SIDING-LIGHT GRAY	11 FIBER GLASS GARAGE DOOR
06 SHINGLE ROOFING	12 WOOD TONED SIDING






**KEY PLAN**  
**ABSTRACT**  
developments  
301-1106 Cook St.  
Victoria, BC V8V 3Z9

REVISIONS

1

ISSUES

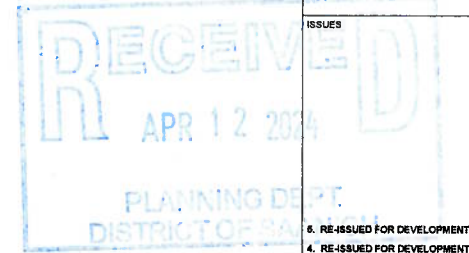

6. RE-ISSUED FOR DEVELOPMENT PERMIT	2024-04-09
4. RE-ISSUED FOR DEVELOPMENT PERMIT	2022-07-28
3. RE-ISSUED FOR DEVELOPMENT PERMIT	2020-07-21
2. RE-ISSUED FOR DEVELOPMENT PERMIT	2020-04-07
1. ISSUED FOR DEVELOPMENT PERMIT	2018-12-20

PROJECT NUMBER DD-60

DRAWN BY VN

CHECKED BY RR

DATE CHECKED

CONSULTANT



PROJECT

**GORDON HEAD**

4080 GORDON HEAD ROAD, SAANICH, BC  
DRAWING TITLE


**BUILDING 6  
ELEVATIONS**

DRAWING No.

**A3.06.01**




**1 FRONT ELEVATION**  
A3.06.01 SCALE 1/8" = 1'-0"

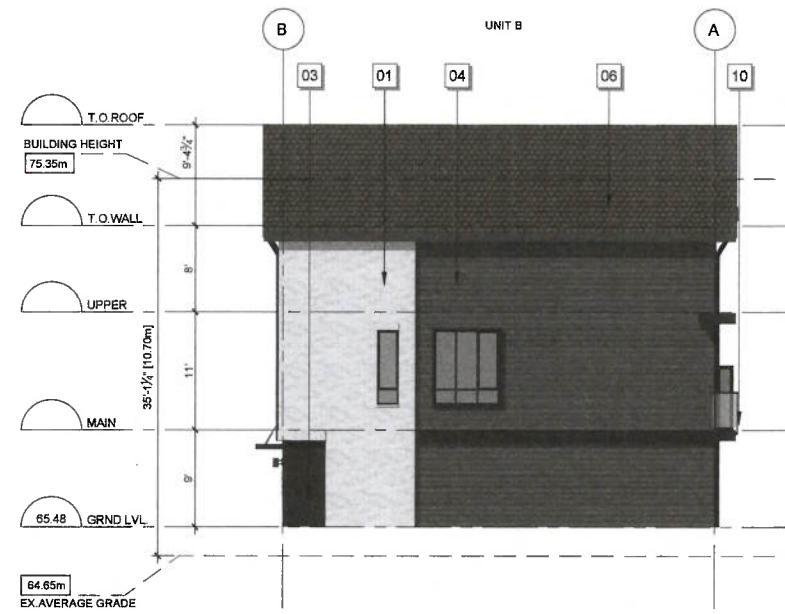

**2 SIDE ELEVATION**  
A3.06.01 SCALE 1/8" = 1'-0"



**3 REAR ELEVATION**  
A3.06.01 SCALE 1/8" = 1'-0"

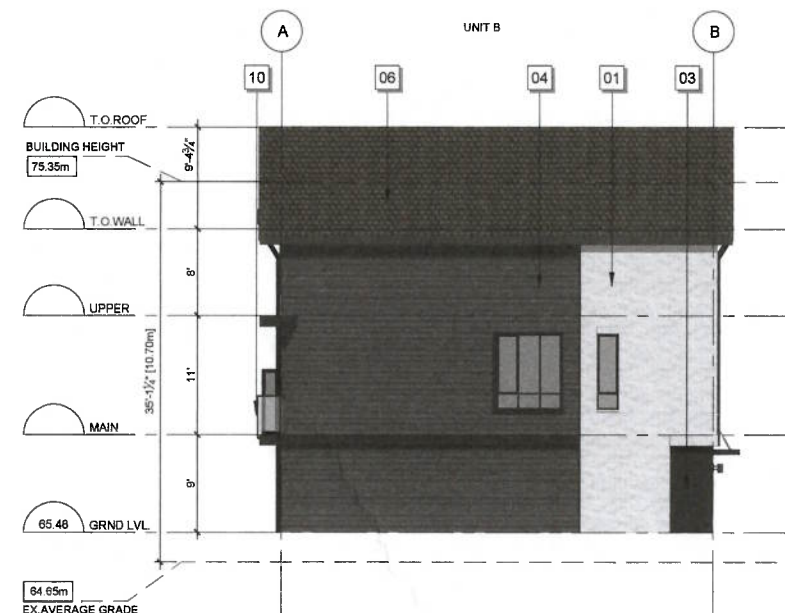

**4 SIDE ELEVATION**  
A3.06.01 SCALE 1/8" = 1'-0"

**MATERIAL KEY**

01 BRICK-WHITE	07 WOOD TRIM
02 BRICK-EBONY	08 METAL LOUVER
03 FIBER CEMENT PANEL - DARK GRAY	09 METAL CANOPY
04 FIBER CEMENT LAP SIDING - IRON GRAY	10 METAL GLASS RAILING
05 FIBER CEMENT LAP SIDING-LIGHT GRAY	11 FIBER GLASS GARAGE DOOR
06 SHINGLE ROOFING	12 WOOD TONED SIDING



KEY PLAN  
**ABSTRACT**  
developments  
301-1108 Cook St.  
Victoria, BC V8W 3Z9

REVISIONS	ISSUES
1	
2	RE-ISSUED FOR DEVELOPMENT PERMIT 2020-04-07
3	RE-ISSUED FOR DEVELOPMENT PERMIT 2020-07-21
4	RE-ISSUED FOR DEVELOPMENT PERMIT 2022-07-28
5	RE-ISSUED FOR DEVELOPMENT PERMIT 2024-04-09



PROJECT NUMBER	DD-90
DRAWN BY	WN
CHECKED BY	RR
DATE CHECKED	
CONSULTANT	




PROJECT  
**GORDON HEAD**  
4080 GORDON HEAD ROAD, SAANICH, BC  
DRAWING TITLE

**BUILDING 7 ELEVATIONS**  
DRAWING No.

**A3.07.01**




**1 FRONT ELEVATION**  
A3.07.01 SCALE 1/8" = 1'-0"

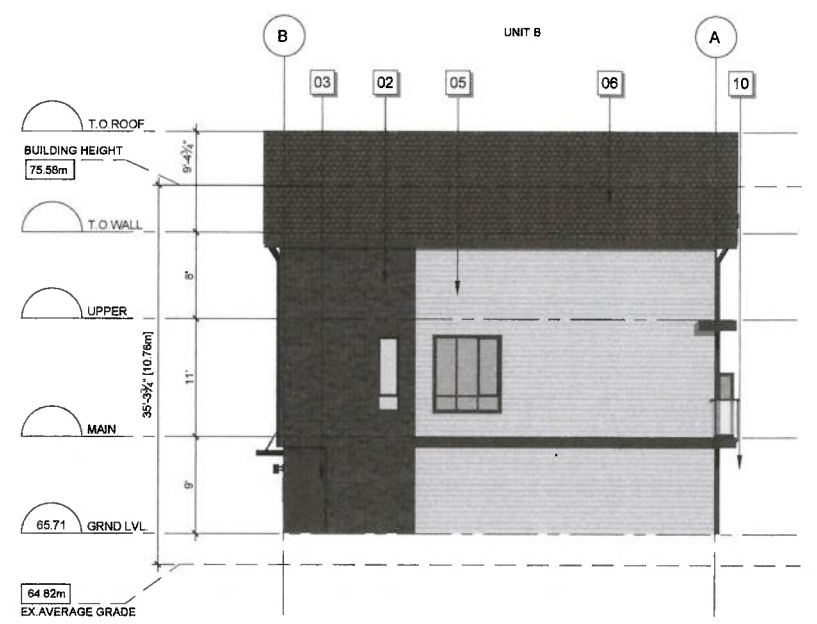

**2 SIDE ELEVATION**  
A3.07.01 SCALE 1/8" = 1'-0"



**3 REAR ELEVATION**  
A3.07.01 SCALE 1/8" = 1'-0"

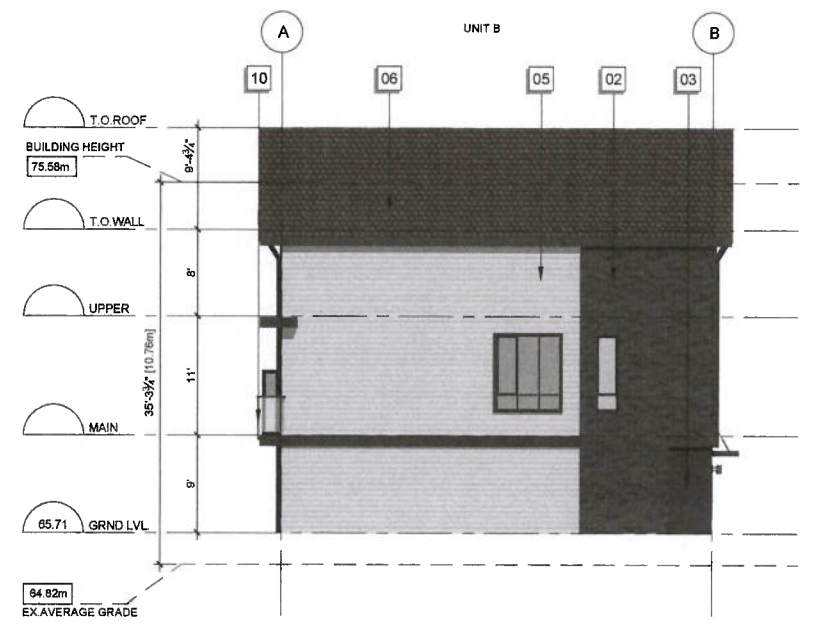

**4 SIDE ELEVATION**  
A3.07.01 SCALE 1/8" = 1'-0"

**MATERIAL KEY**

01 BRICK-WHITE	07 WOOD TRIM
02 BRICK-EBONY	08 METAL LOUVER
03 FIBER CEMENT PANEL - DARK GRAY	09 METAL CANOPY
04 FIBER CEMENT LAP SIDING - IRON GRAY	10 METAL GLASS RAILING
05 FIBER CEMENT LAP SIDING - LIGHT GRAY	11 FIBER GLASS GARAGE DOOR
06 SHINGLE ROOFING	12 WOOD TONED SIDING