





Copyright reserved.
 This plan and design is and remains at all times the exclusive property of Aspire Custom Designs Ltd. and cannot be used in whole or in part without the administrators written consent. These drawings are not to be scaled off. The client must confirm all building material sizes before ordering or purchasing. Any discrepancies noted on this drawing must be reported to Aspire Custom Designs Ltd. immediately. Aspire Custom Designs reserves the right to recall drawings from any local municipality, city or jurisdiction.

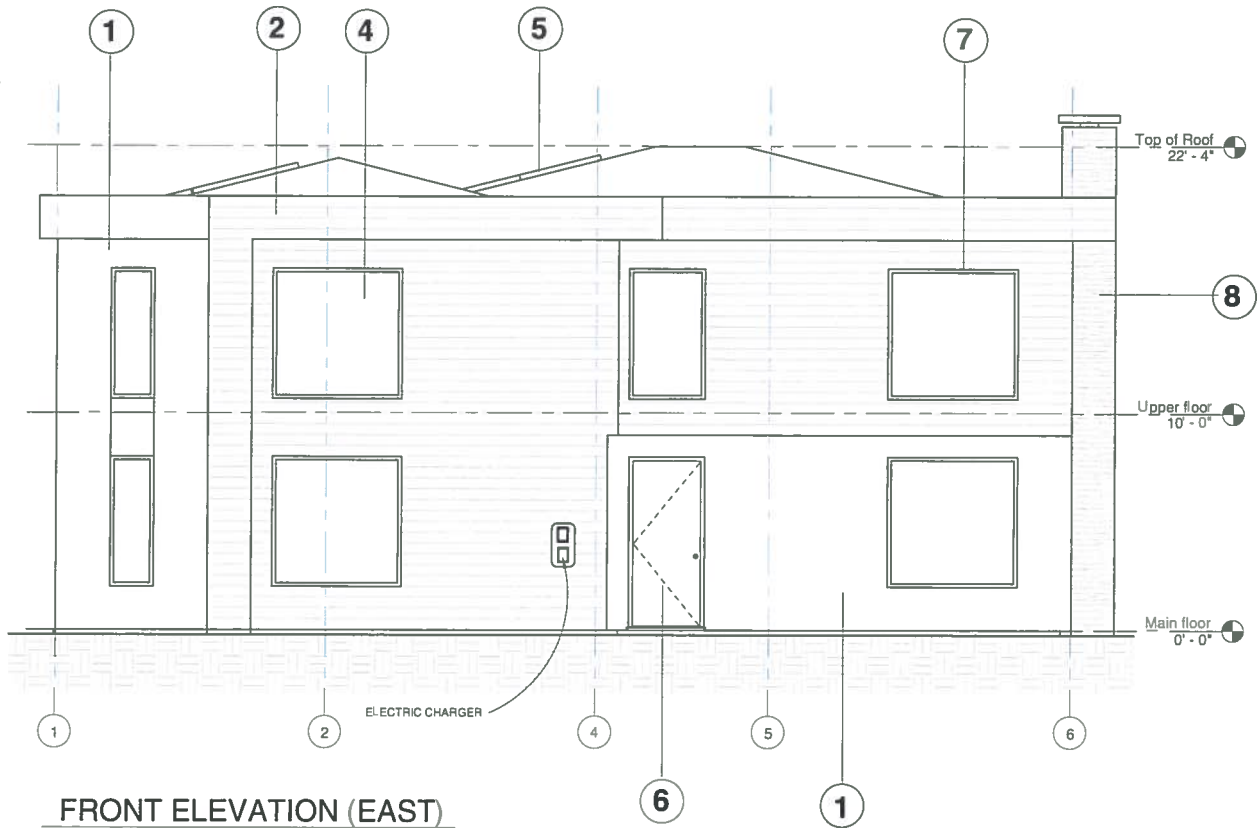

FRONT ELEVATION (EAST)

1/4" = 1'-0"

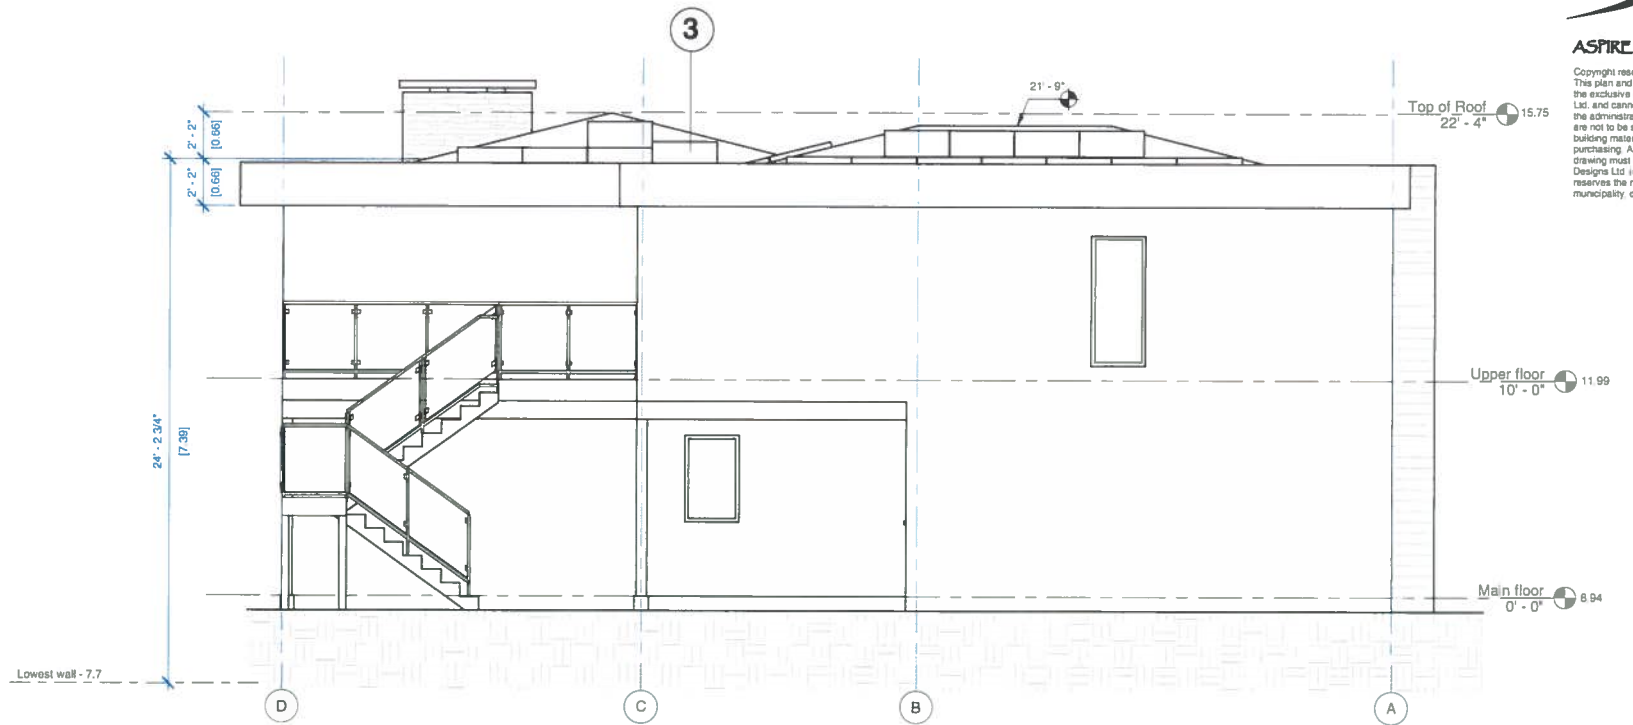


LEFT SIDE ELEVATION (SOUTH)

1/4" = 1'-0"


LEGEND

1 STUCCO, LIGHT GREY	4 CLEAR GLAZING	7 METAL FLASHING
2 HORIZONTAL LAP SIDING, 'RACOON FUR'	5 METAL ROOFING	8 STONE CLADDING, WHITE
3 SOLAR PANELS	6 MAIN ENTRY DOOR, DARK WOOD	9 FASCIA

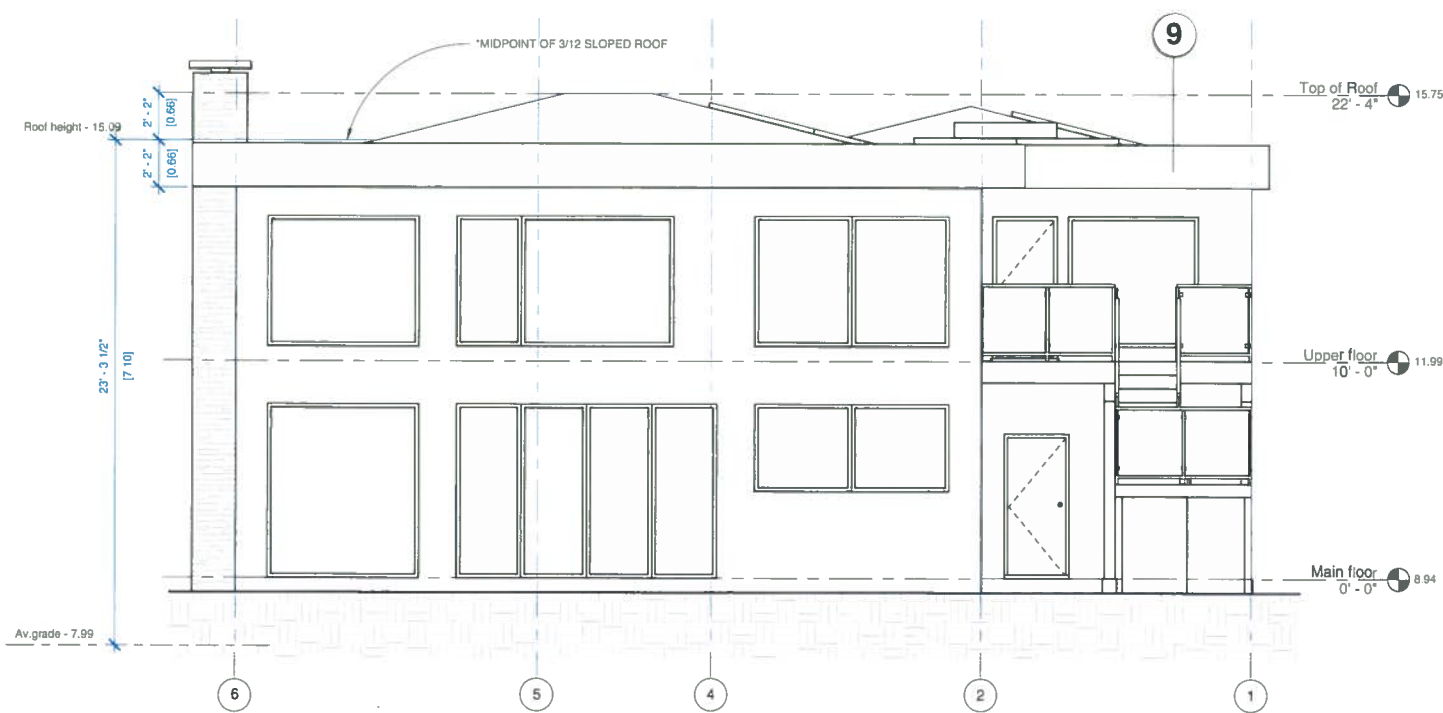

REAR ELEVATION (WEST)

1/4" = 1'-0"

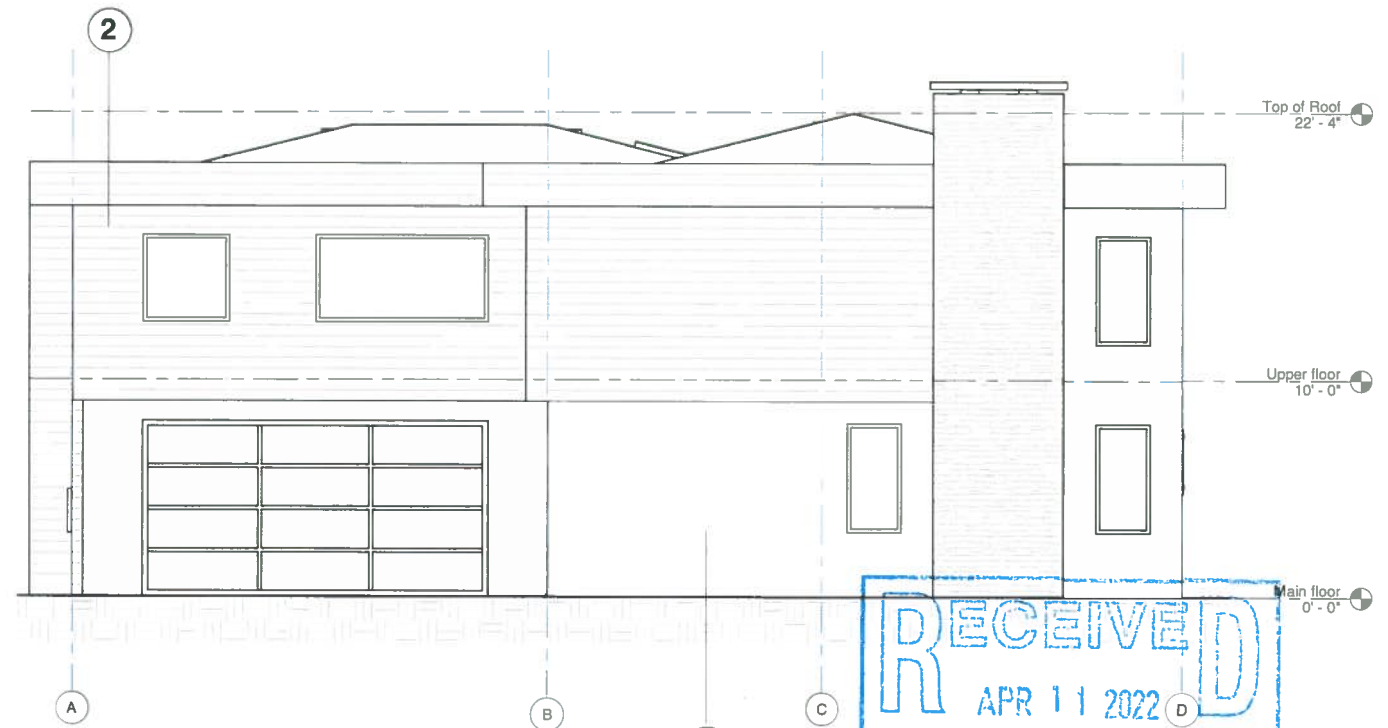

RIGHT SIDE ELEVATION (NORTH)


1/4" = 1'-0"



No.	Date	Appr.	Revision Notes
A	22-03-23	Permit set	
No.	Date	Appr.	Revision Notes
Aspire Custom Designs 1145 Burr Street Victoria BC Canada V8C 1L8 Lincity, J. Baker 250-415-1858			
4136 CAREY RD REZONING / SUBDIVISION			
HOUSE A - ELEVATIONS			
L. Date			
L. Date			




FRONT ELEVATION

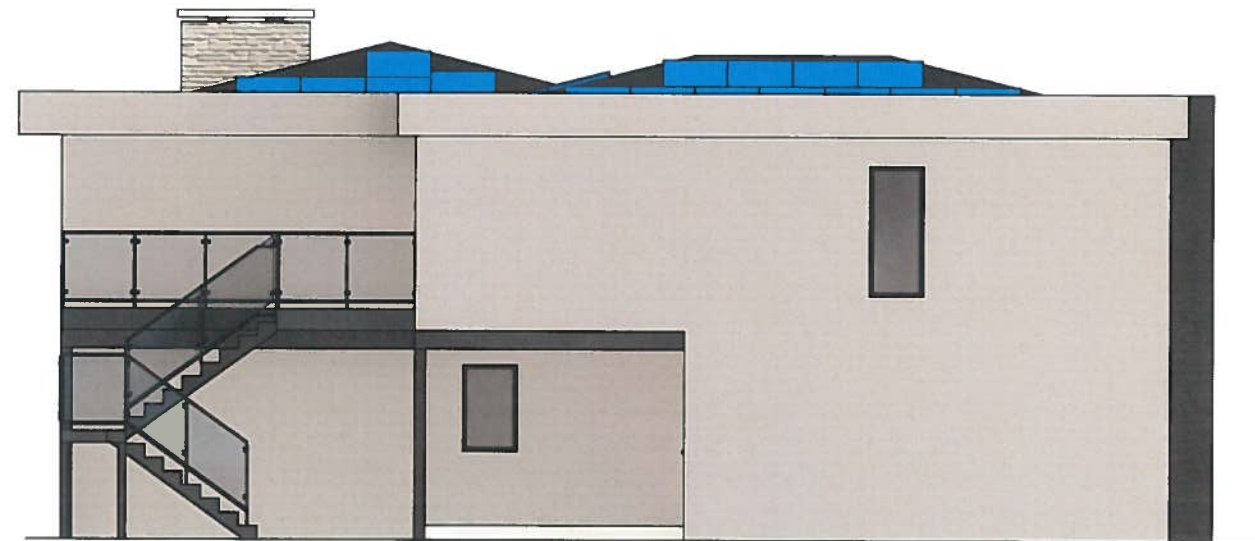

LEFT SIDE ELEVATION



RIGHT SIDE ELEVATION

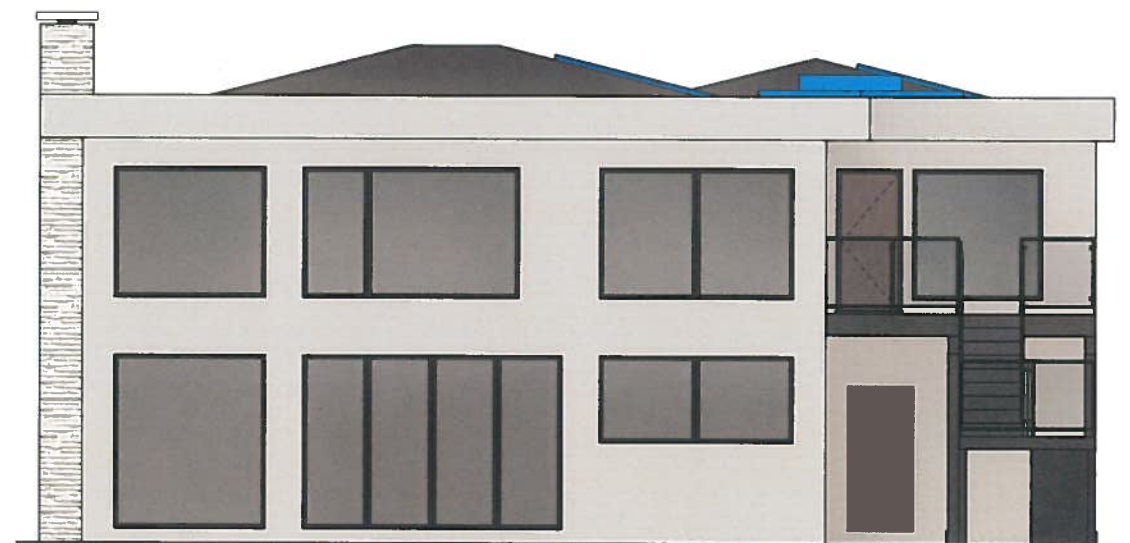

REAR ELEVATION

RECEIVED
 APR 11 2022
 PLANNING DEPT.
 DISTRICT OF SAANICH

No.	Date	Appr.	Revision Notes
A	20-02-25	Permit set	
<p>Aspire Custom Designs 1145 Bala Street Victoria BC Canada V8C 1L9 Lynsey J Baker 250-415-1858</p>			
<p>4138 CAREY RD REZONING / SUBDIVISION</p>			
<p>HOUSE A - ELEVATIONS</p>			
<p>2019-63</p>			
<p>L. Baker</p>			
<p>L. Baker</p>			