




FRONT ELEVATION  
Scale: 1/4" = 1'-0"

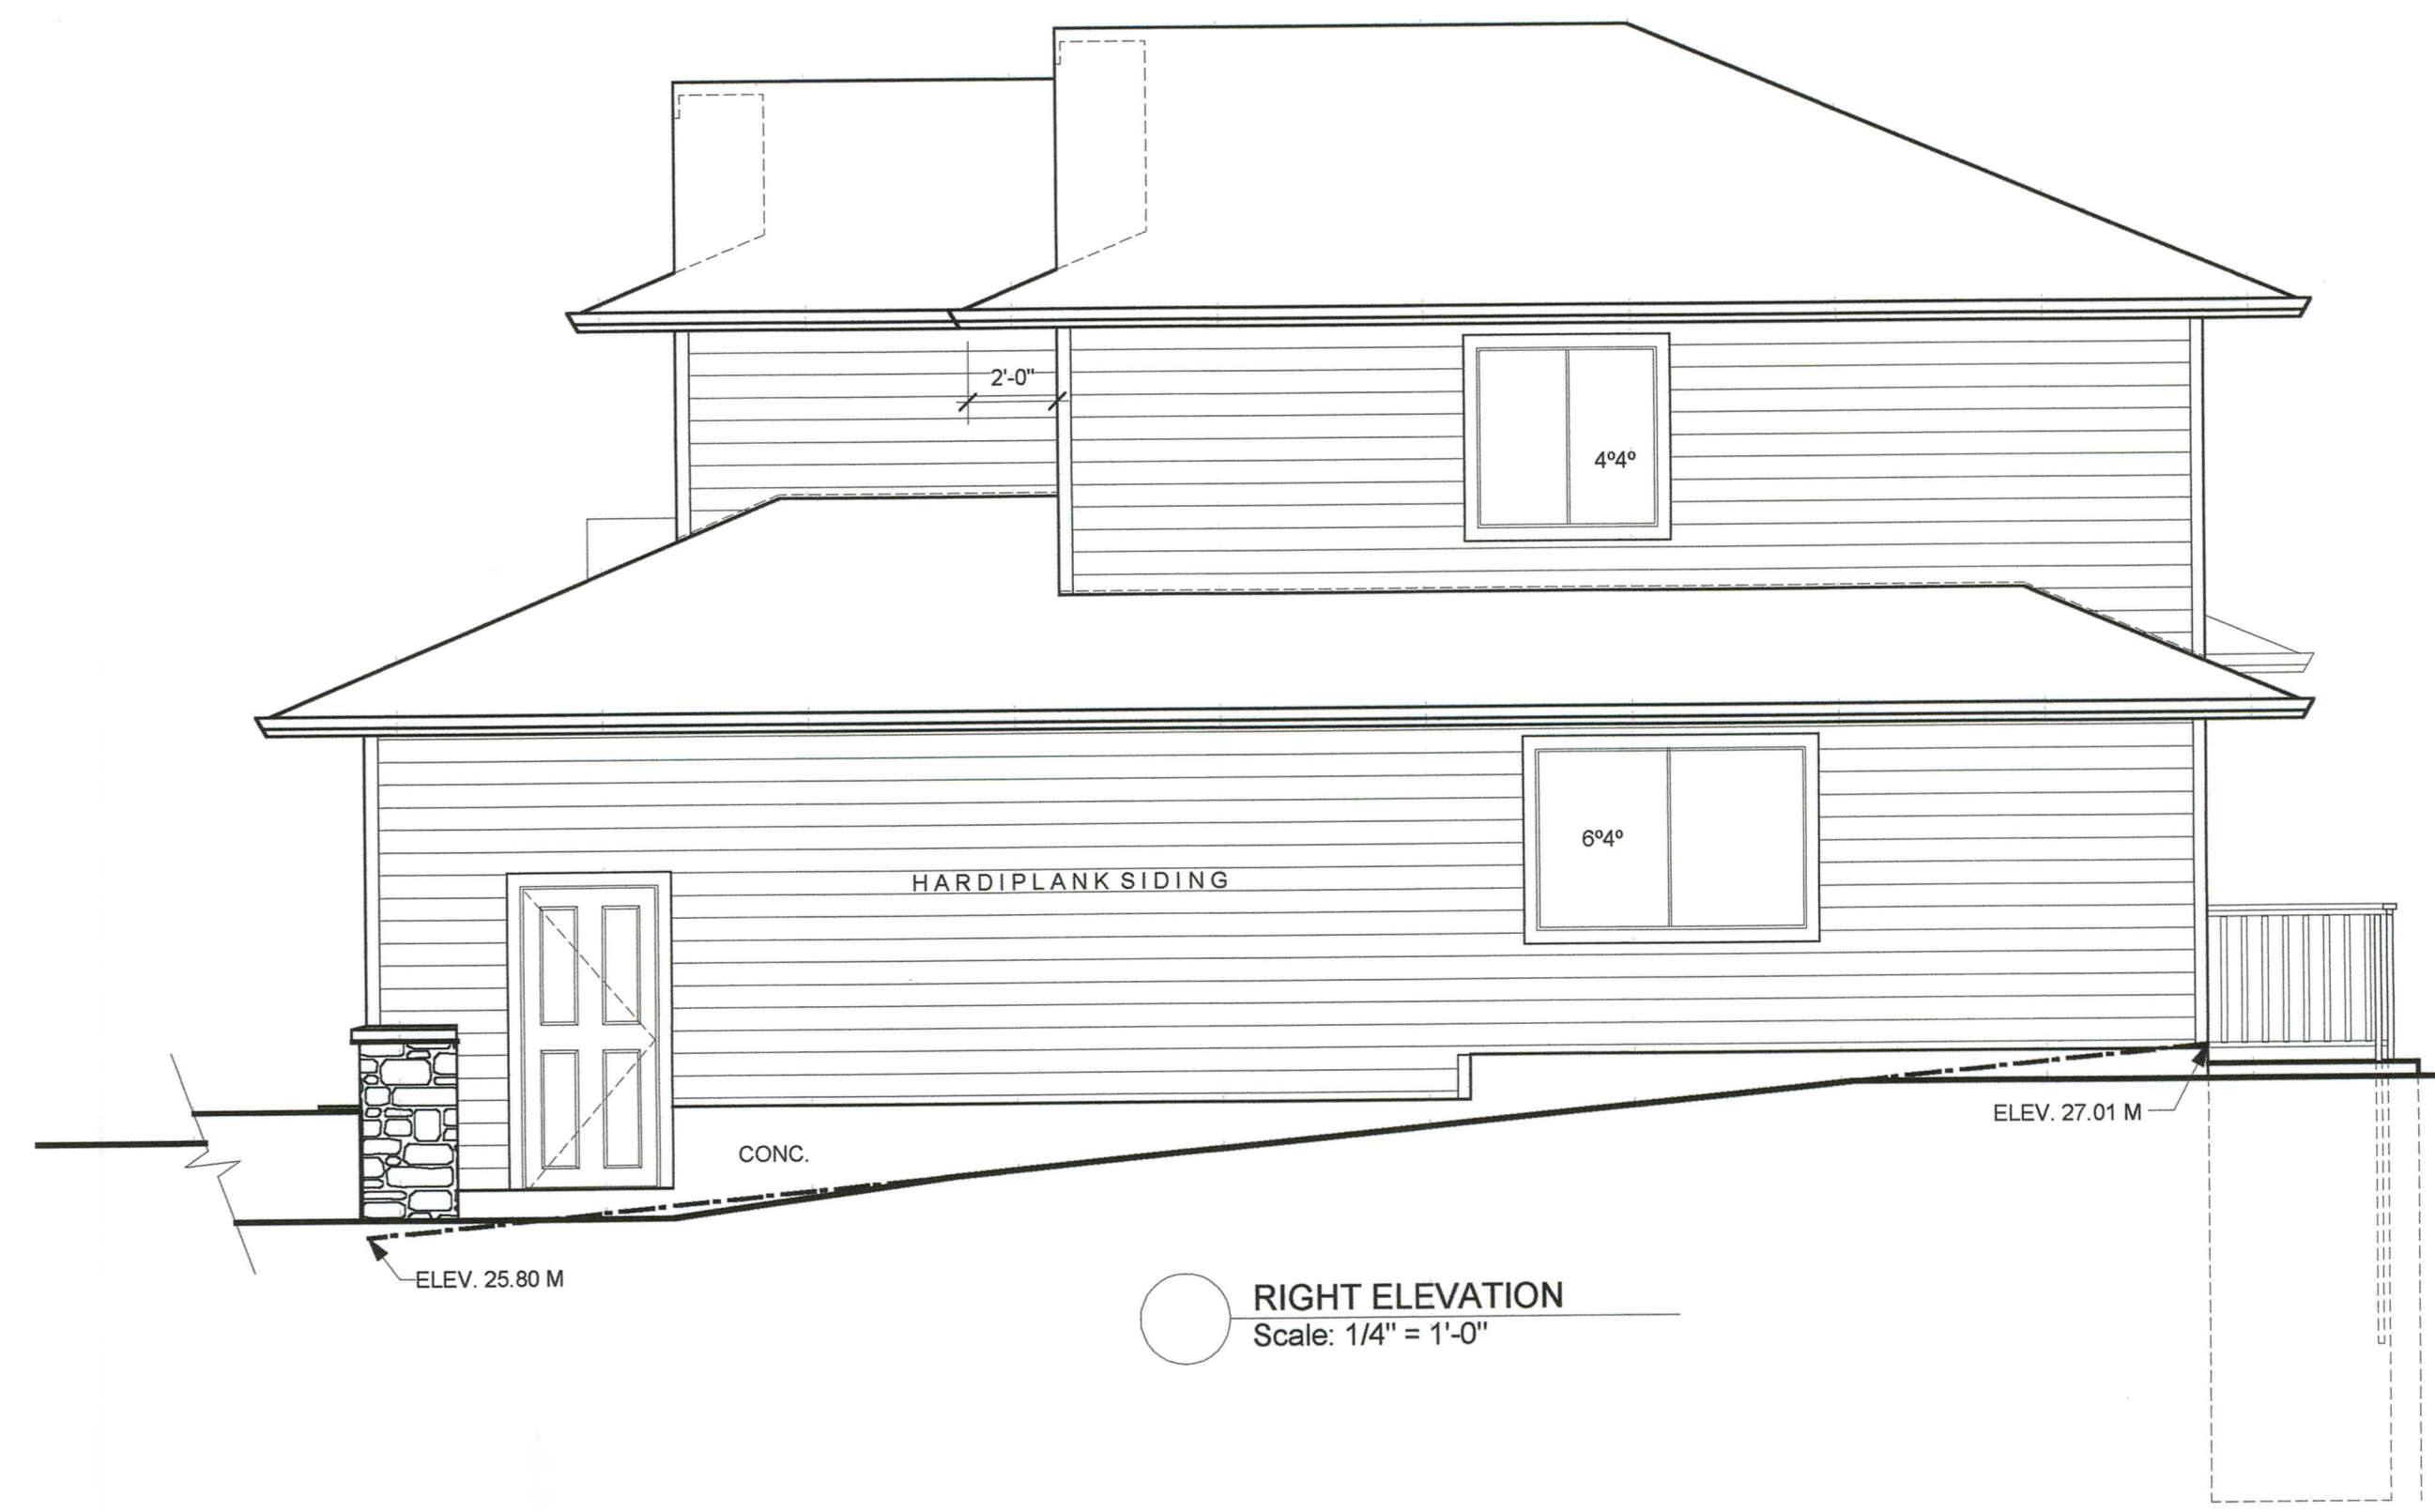

RIGHT ELEVATION  
Scale: 1/4" = 1'-0"

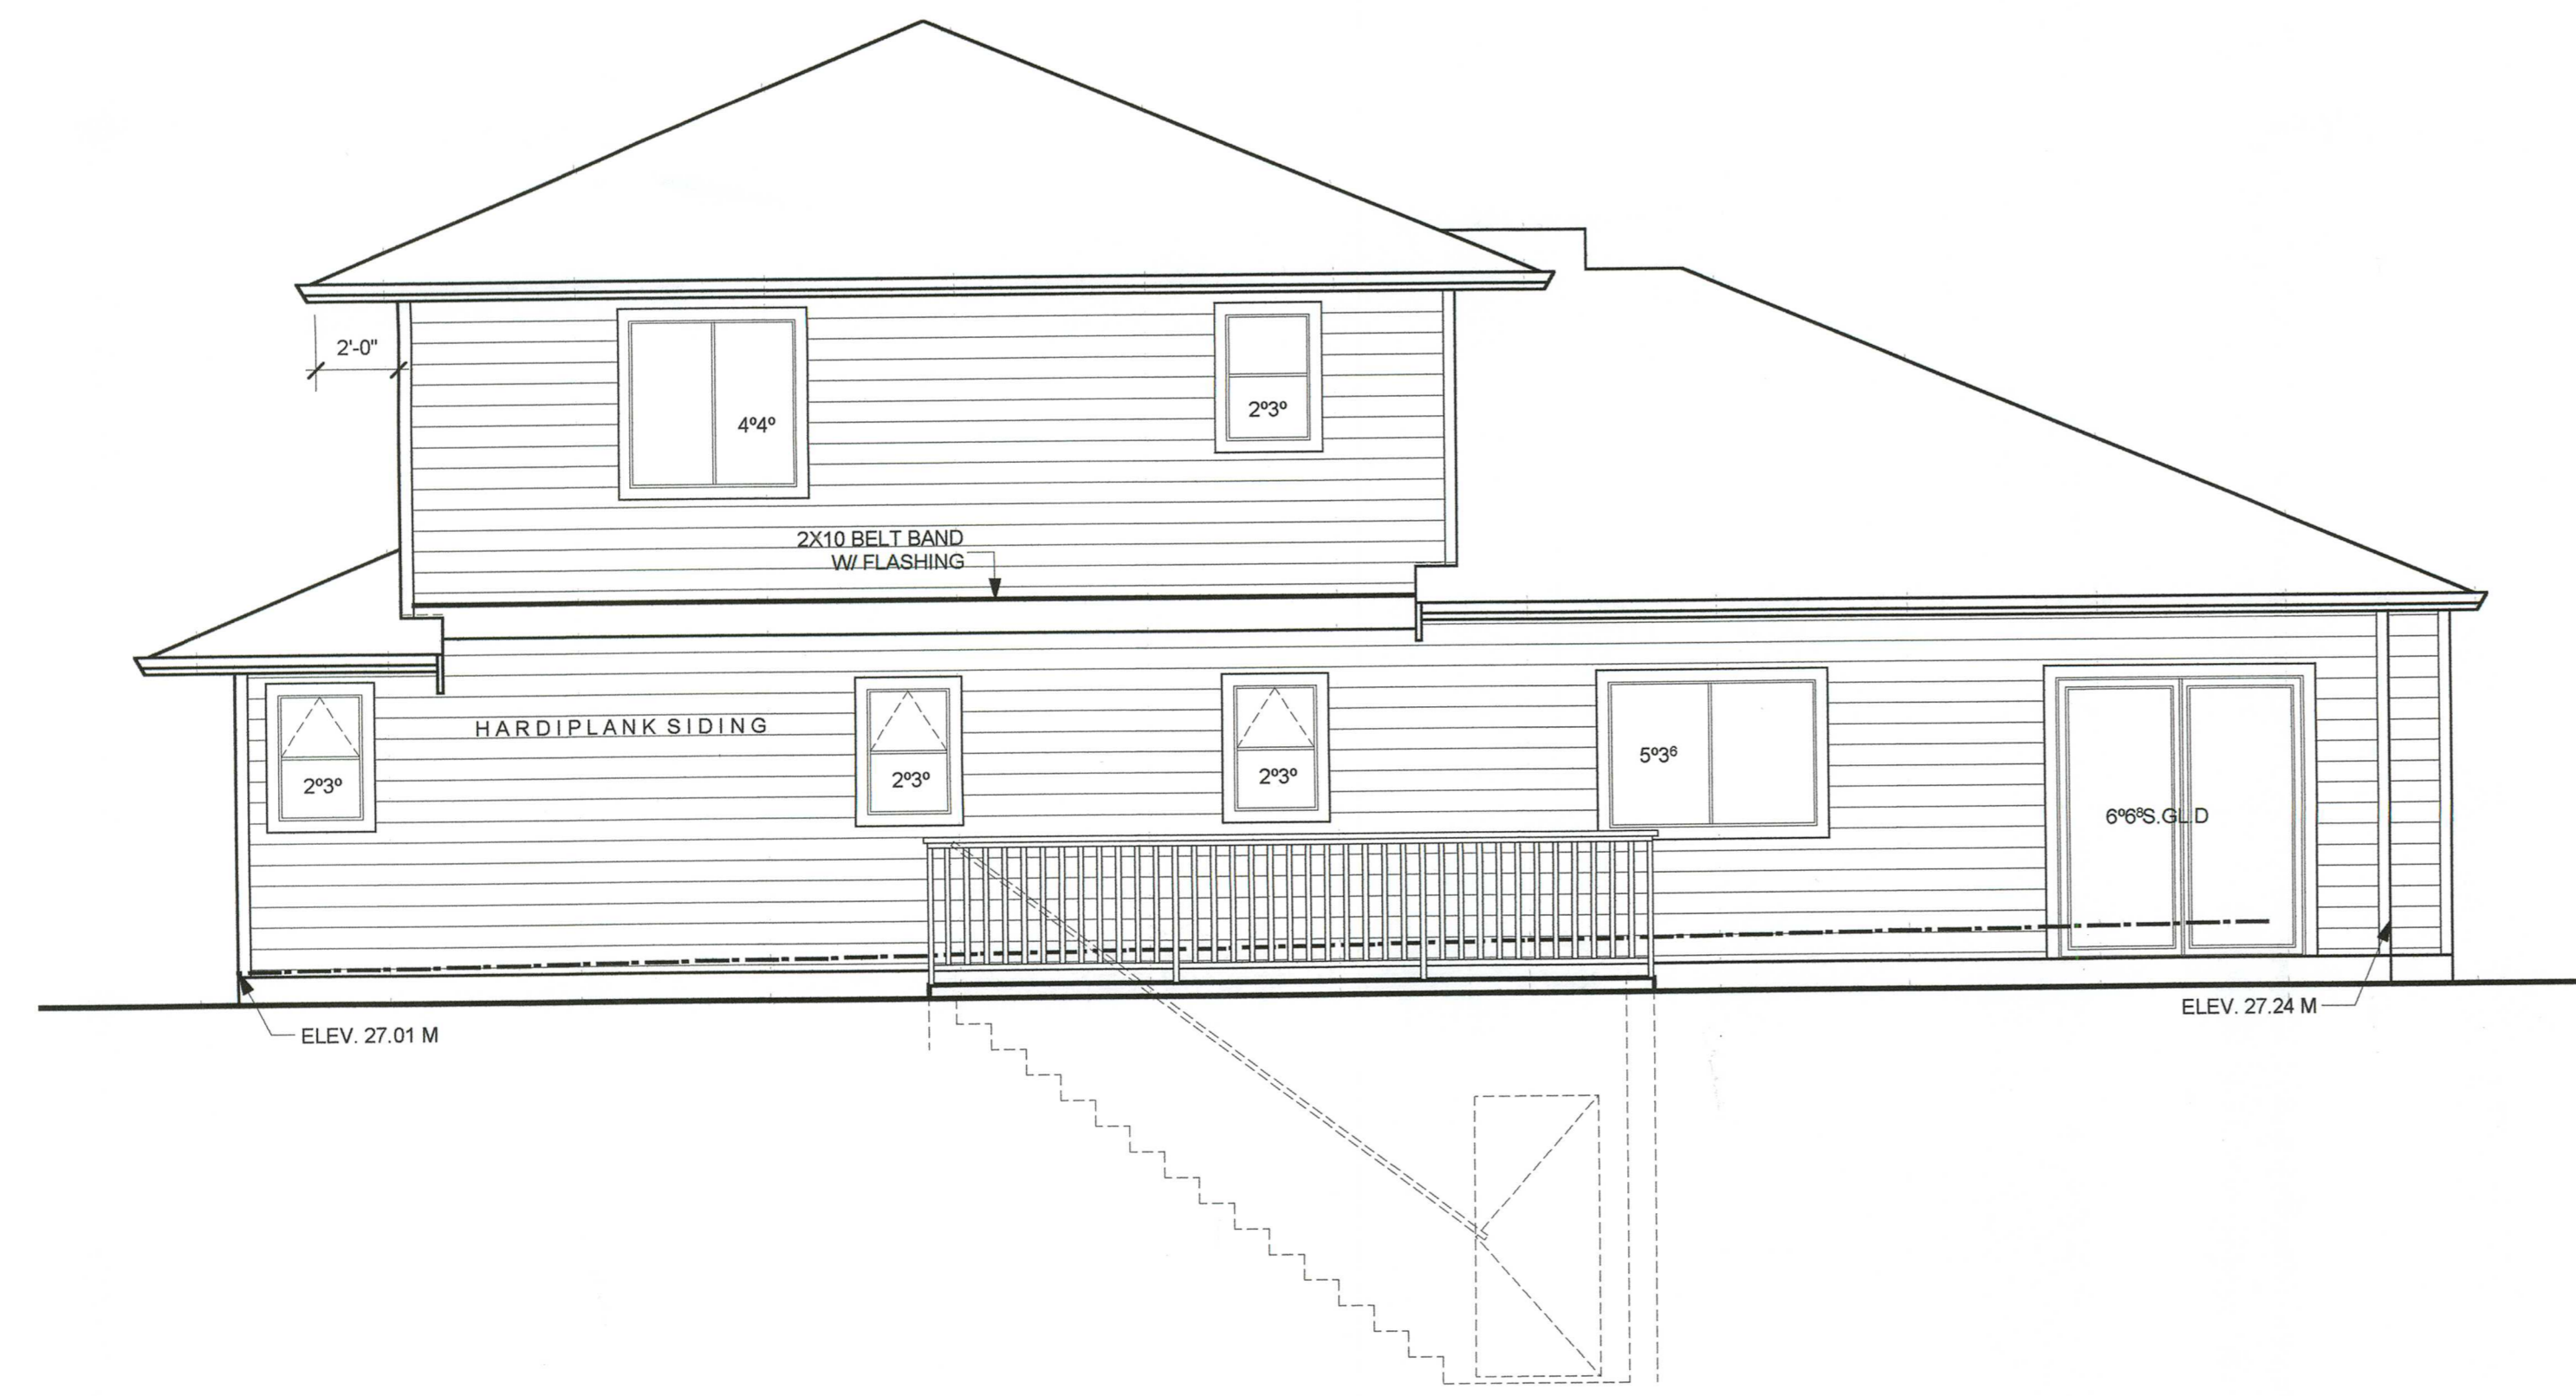

REAR ELEVATION  
Scale: 1/4" = 1'-0"

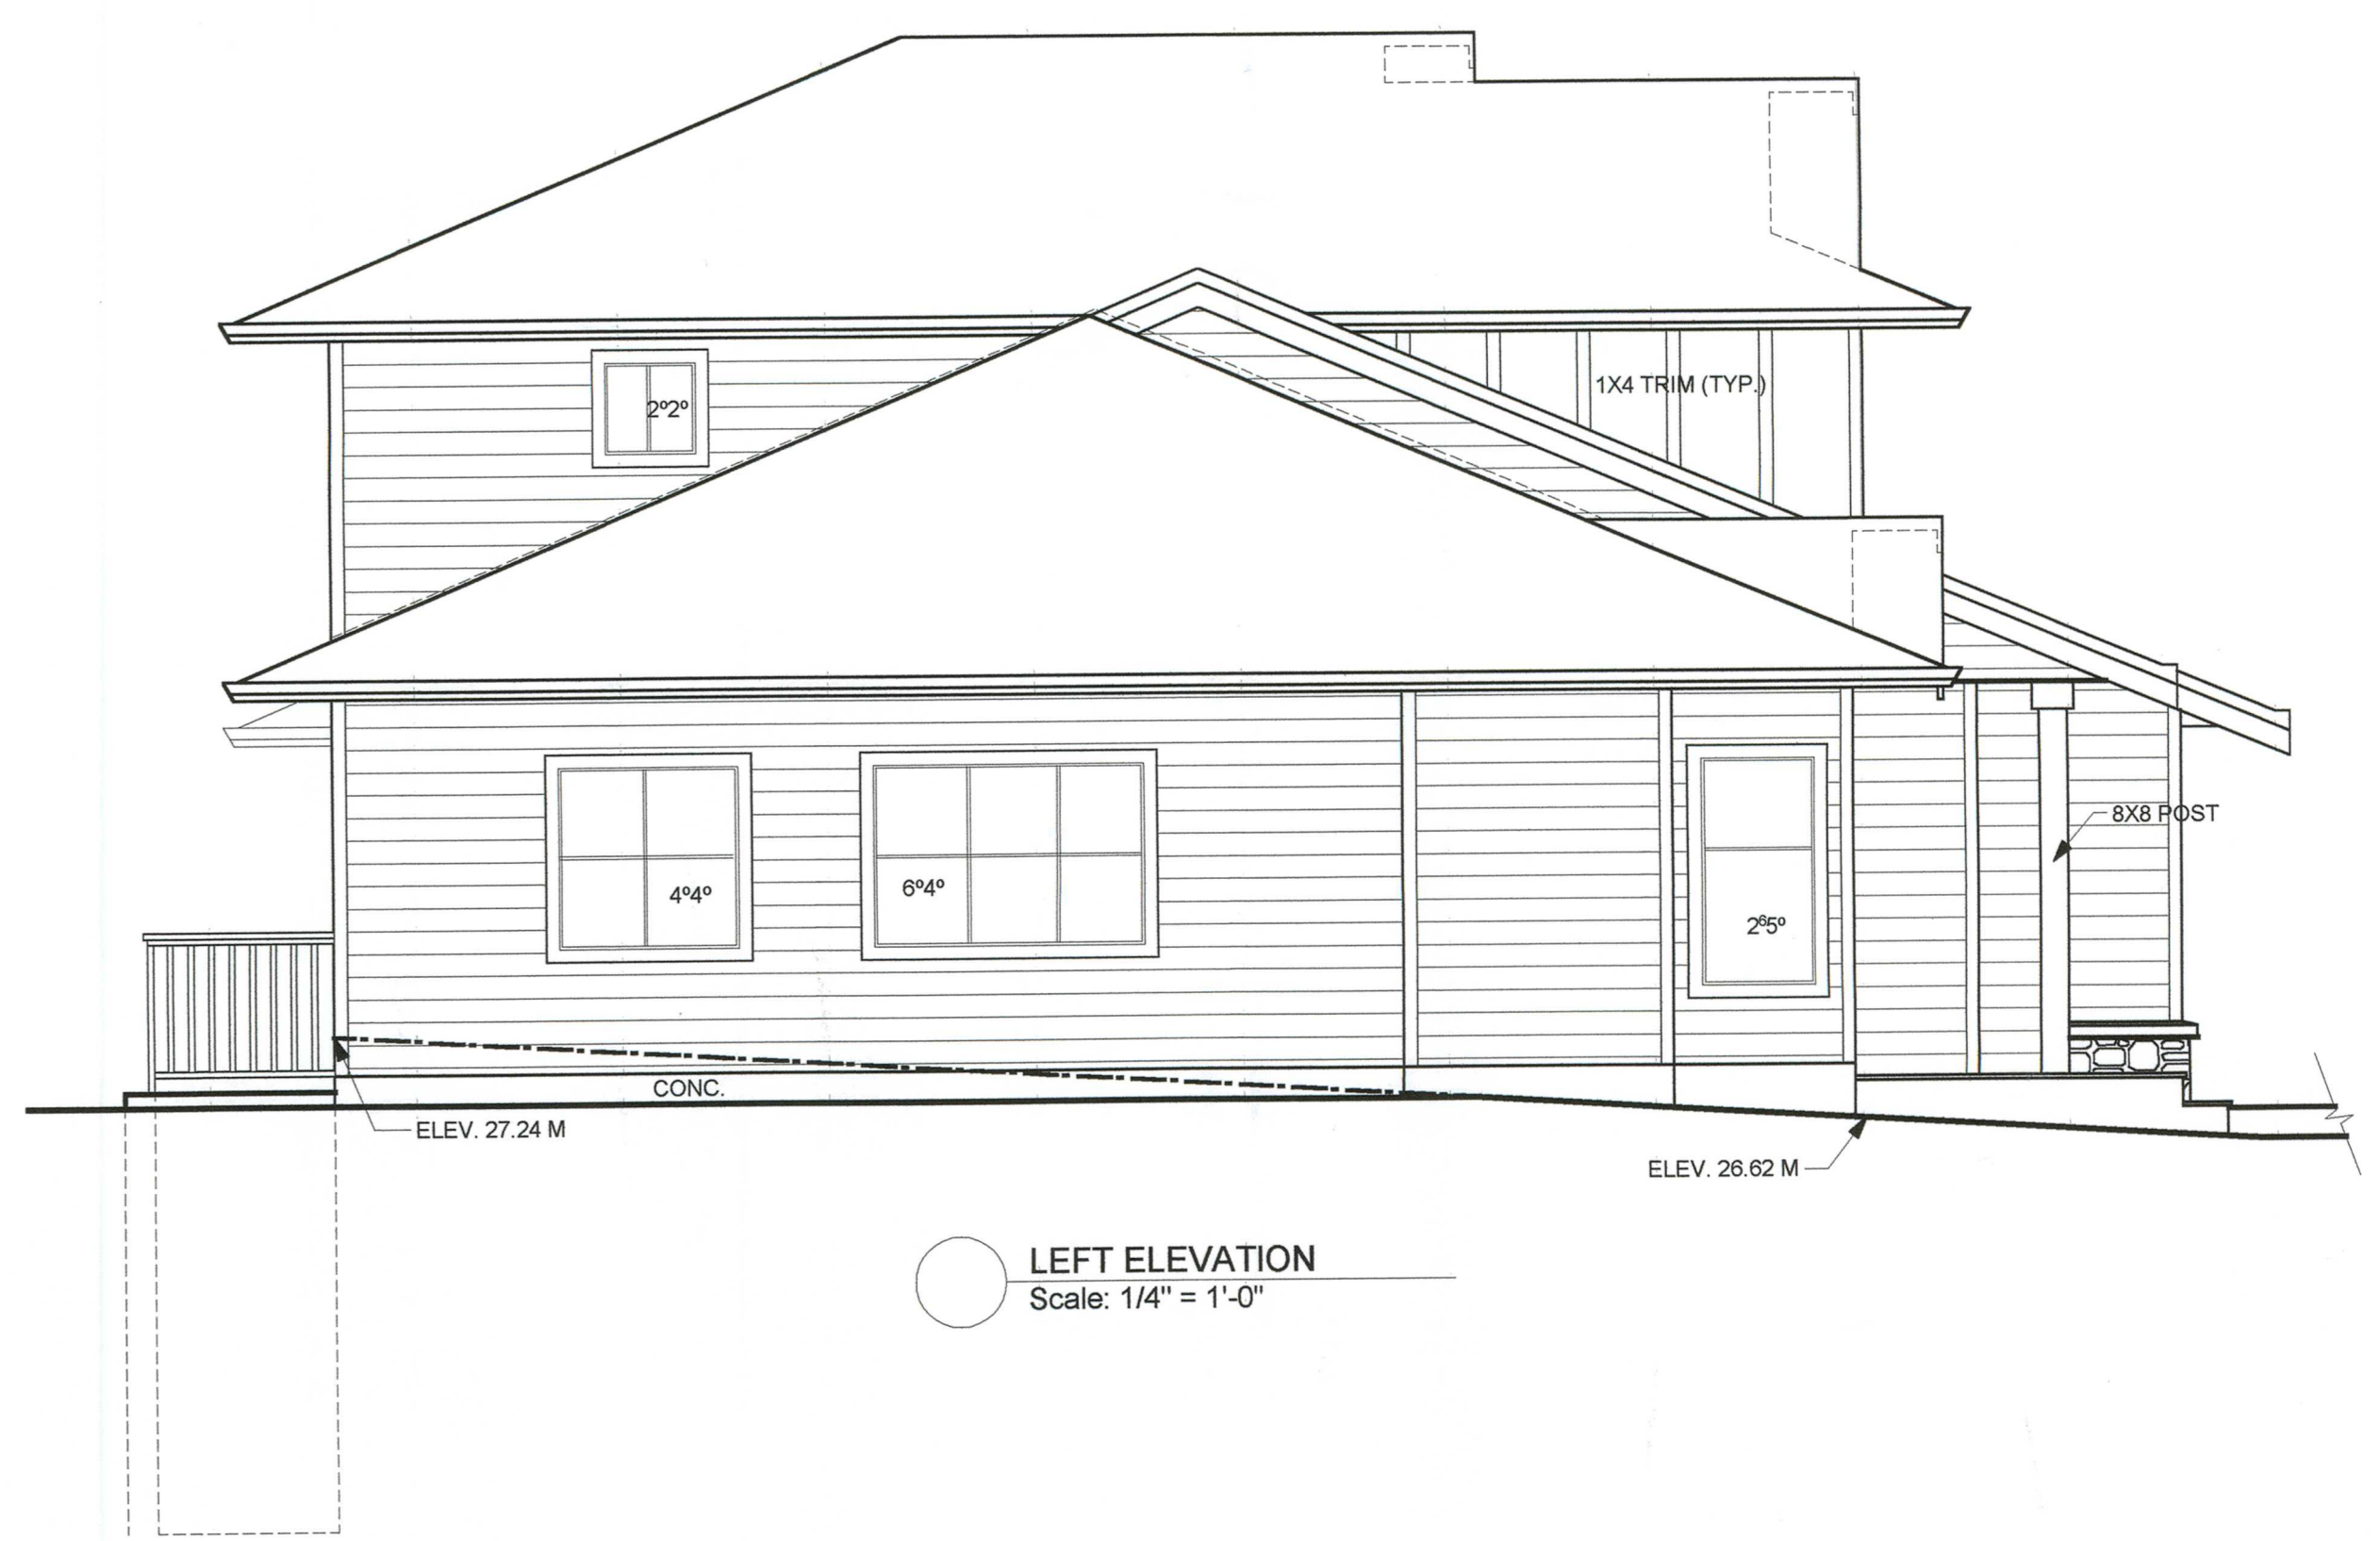

LEFT ELEVATION  
Scale: 1/4" = 1'-0"

RECEIVED  
OCT 27 2020  
PLANNING DEPT.  
DISTRICT OF SAANICH

**HARTMANN'S**  
DRAFTING & DESIGN  
3404 MAPLEWOOD R.D. VICTORIA, B.C.  
V8P 3N3 PHONE: 383-1295

SCALE 1/4" = 1'-0"  
DATE JUNE 2019  
DRAWN BY TMAR  
CHK BY KMAR  
PLAN # 1416

**PROPOSED DEVELOPMENT FOR**  
**MR. & MRS. GERRY PENNER**

SHEET  
OFA  
**1**