




1 FRONT ELEVATION
SCALE 1/4" = 1'-0"

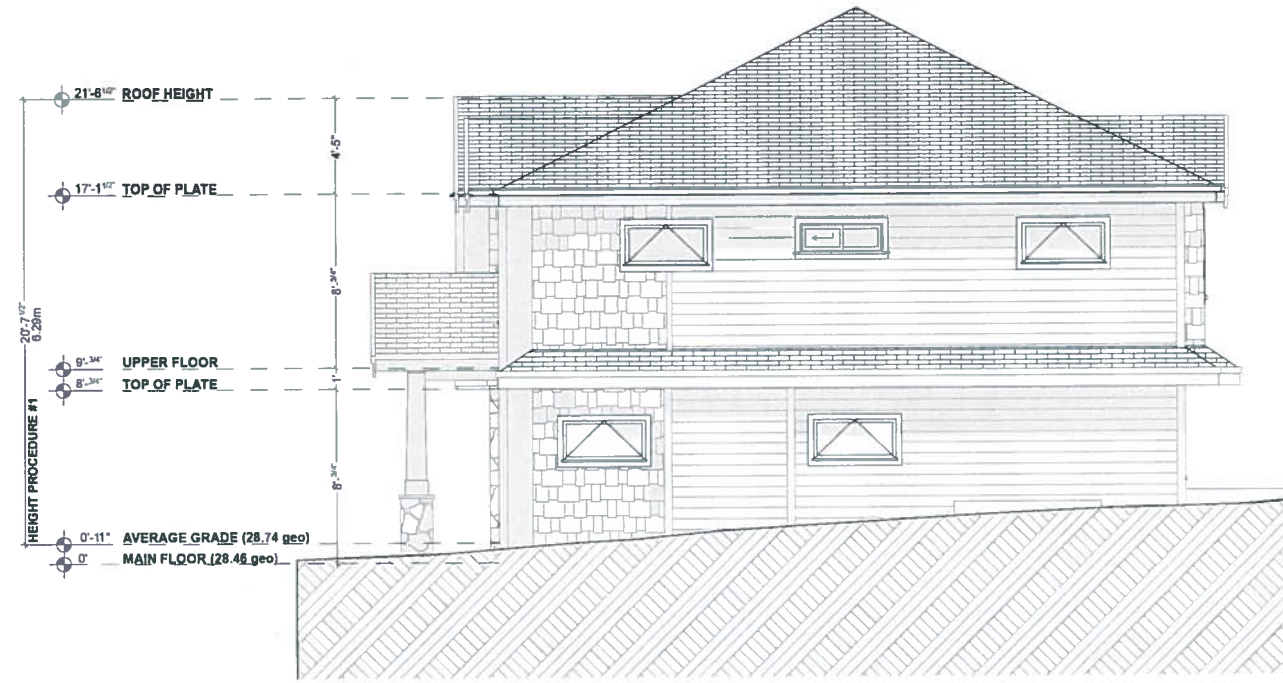

2 RIGHT ELEVATION
SCALE 1/4" = 1'-0"

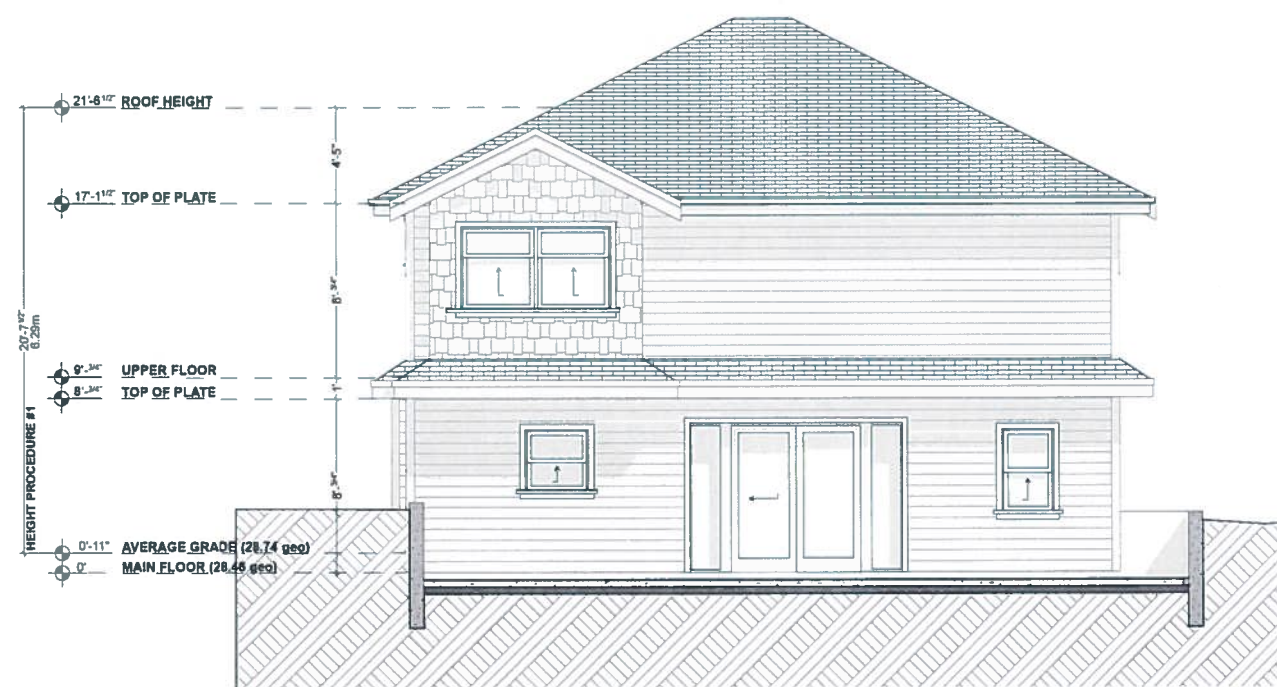

3 REAR ELEVATION
SCALE 1/4" = 1'-0"

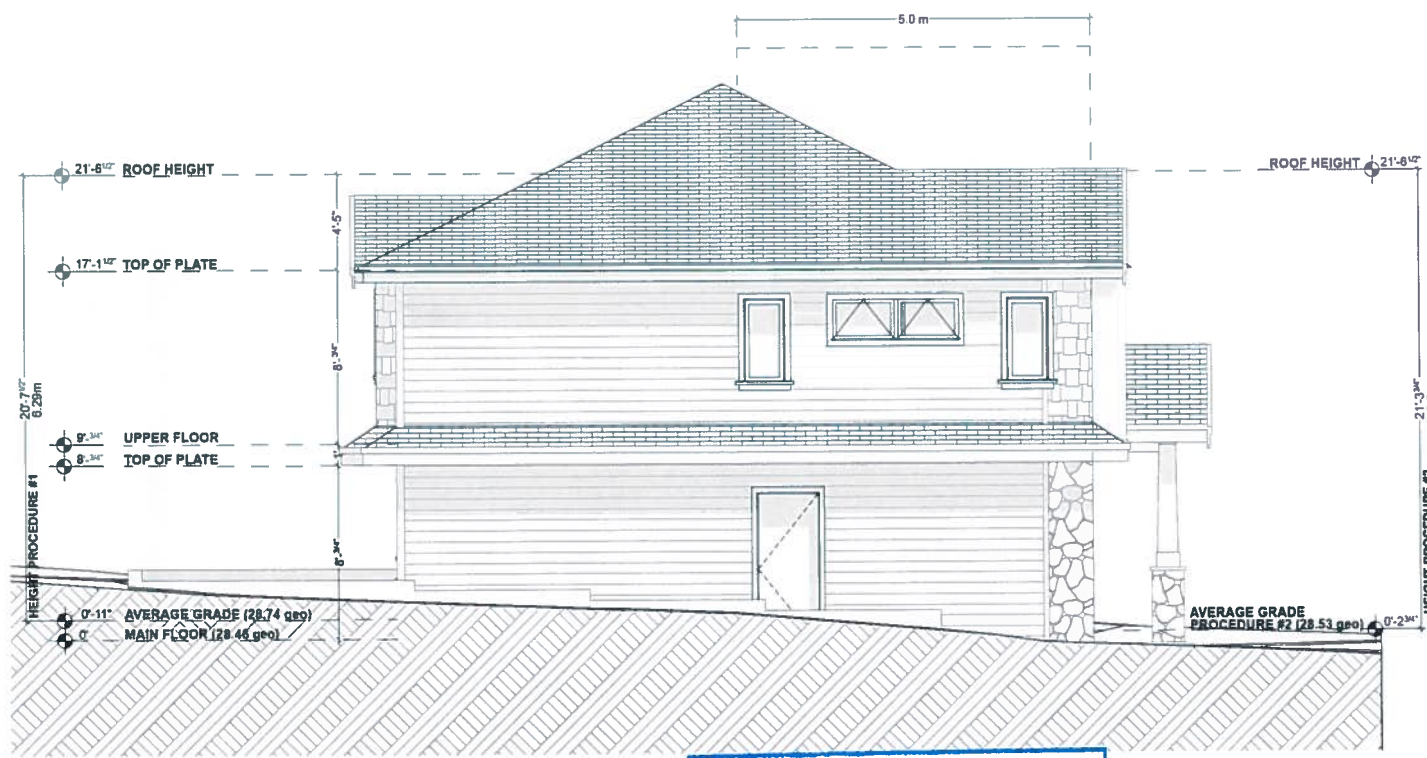

4 LEFT ELEVATION
SCALE 1/4" = 1'-0"

RECEIVED
MAY 14 2020
PLANNING DEPT.
DISTRICT OF SAANICH

ISSUED FOR
REVIEW


ISSUED:

ELEVATIONS (LOT A)


A-201



1 FRONT ELEVATION
SCALE 1/4" = 1'-0"

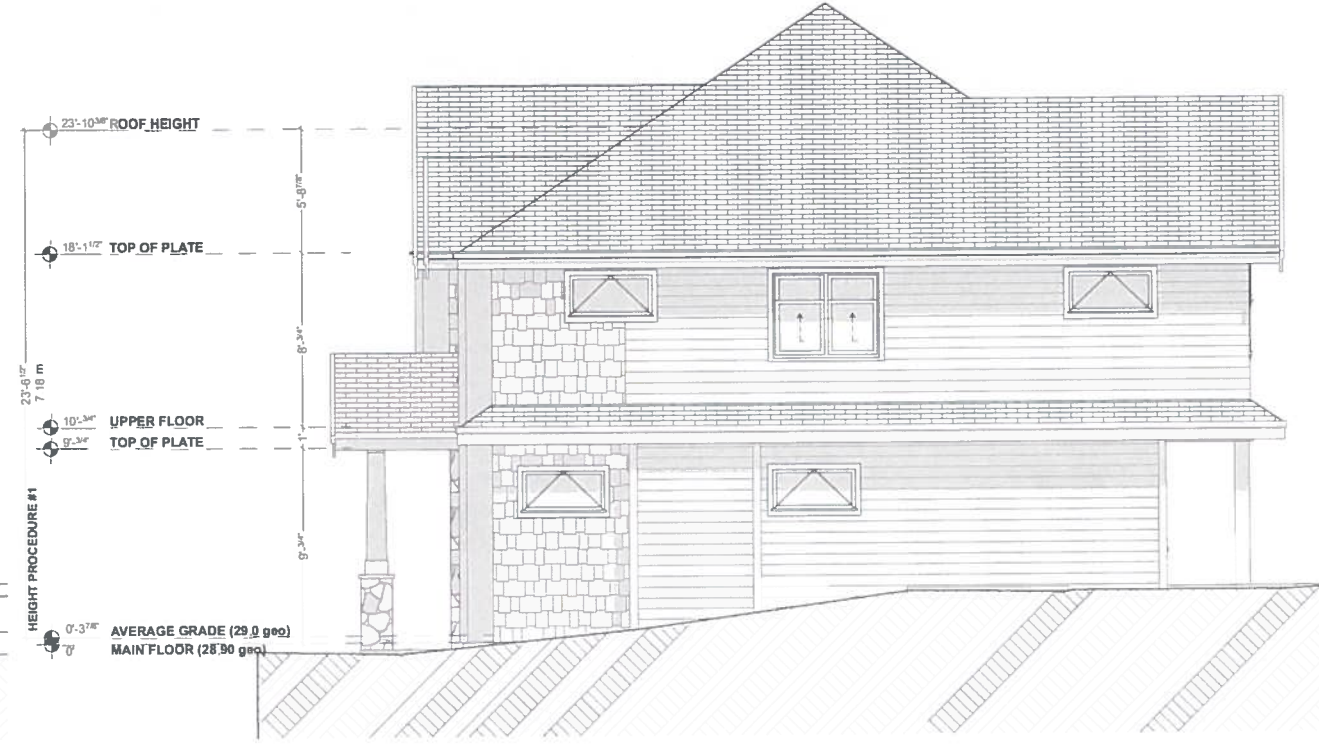

2 RIGHT ELEVATION
SCALE 1/4" = 1'-0"

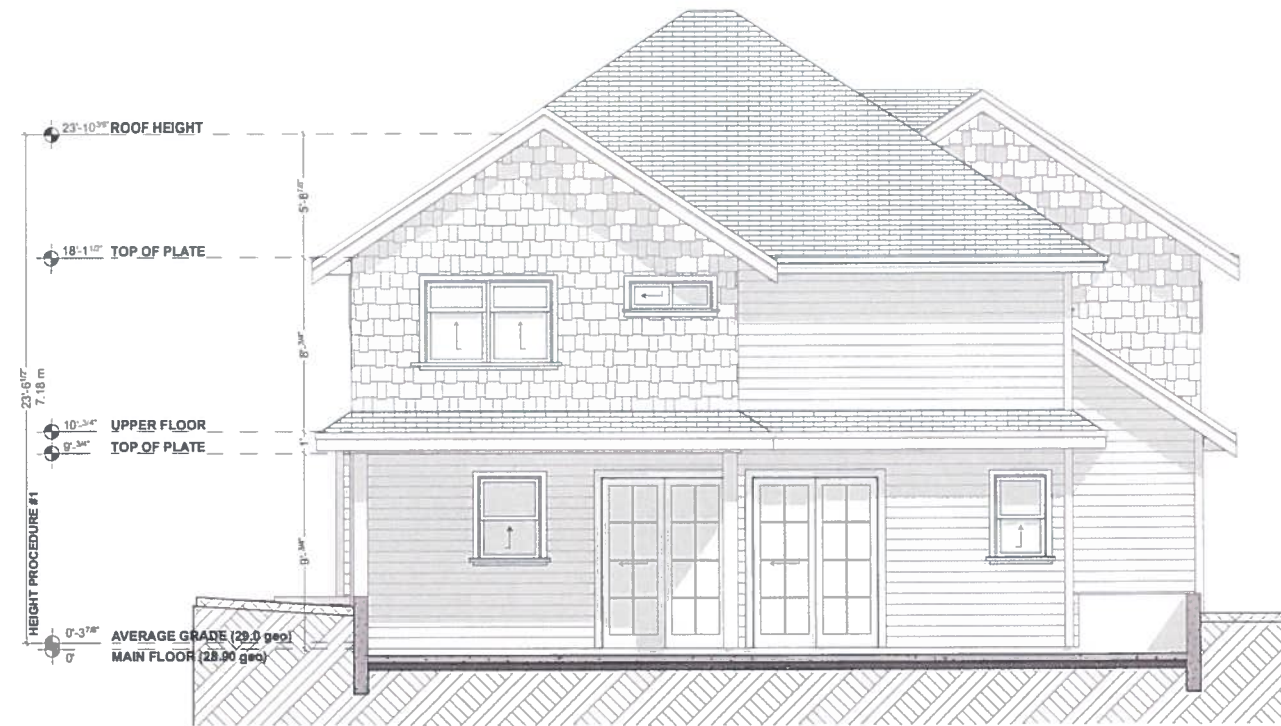

3 REAR ELEVATION
SCALE 1/4" = 1'-0"



4 LEFT ELEVATION
SCALE 1/4" = 1'-0"

RECEIVED
MAY 14 2020
PLANNING DEPT.
DISTRICT OF SAANICH

ISSUED FOR
REVIEW

ISSUED

ELEVATIONS (LOT B)

A-202