


SAMPLE ELEVATIONS

1/8" = 1'

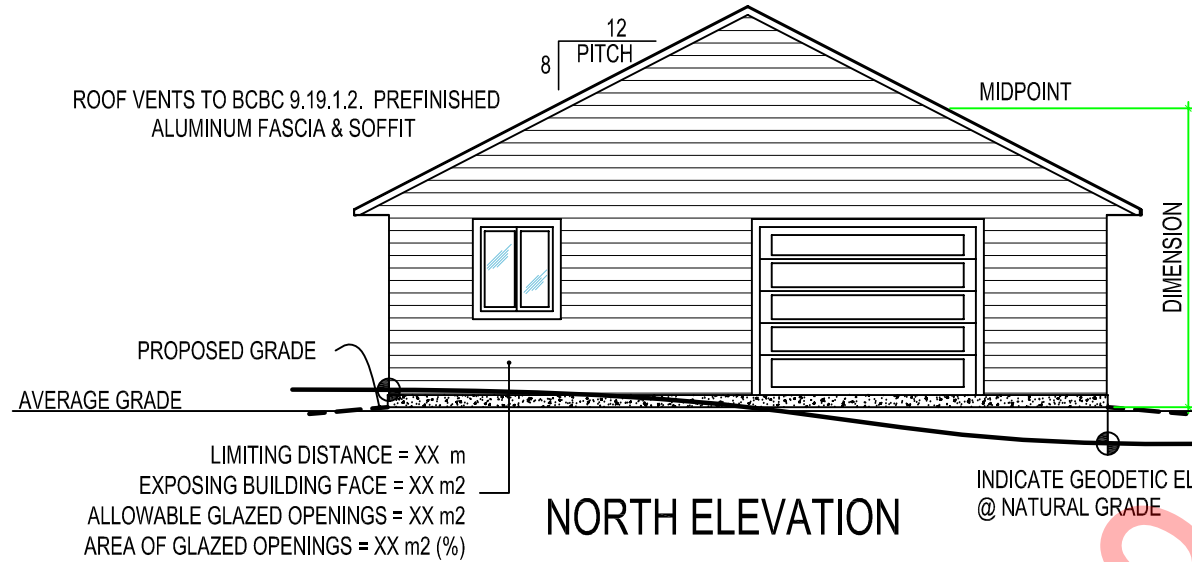


NORTH ELEVATION

LIMITING DISTANCE = XX m
 EXPOSING BUILDING FACE = XX m²
 ALLOWABLE GLAZED OPENINGS = XX m²
 AREA OF GLAZED OPENINGS = XX m² (%)




EAST ELEVATION

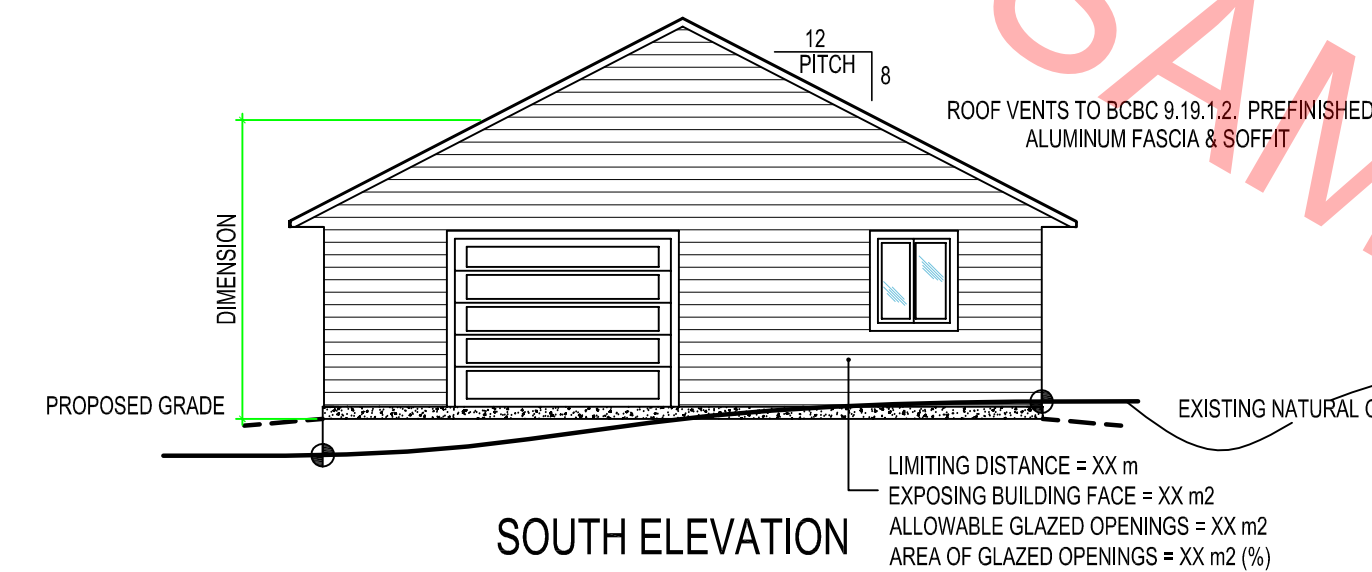

SOUTH ELEVATION


LIMITING DISTANCE = XX m
 EXPOSING BUILDING FACE = XX m²
 ALLOWABLE GLAZED OPENINGS = XX m²
 AREA OF GLAZED OPENINGS = XX m² (%)

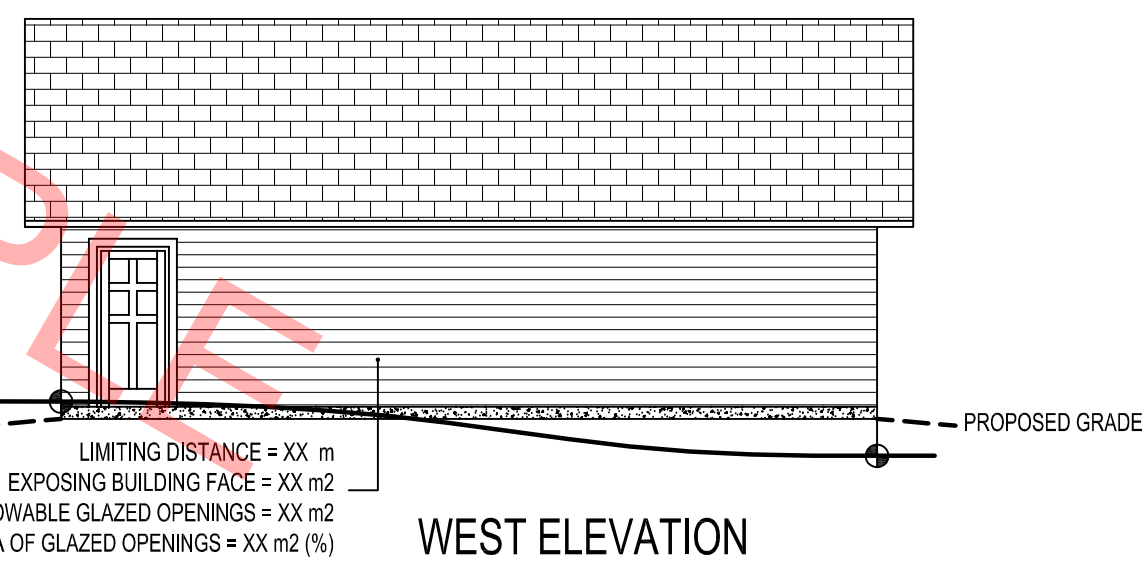

WEST ELEVATION

SAMPLE CROSS SECTION

1/8" = 1'

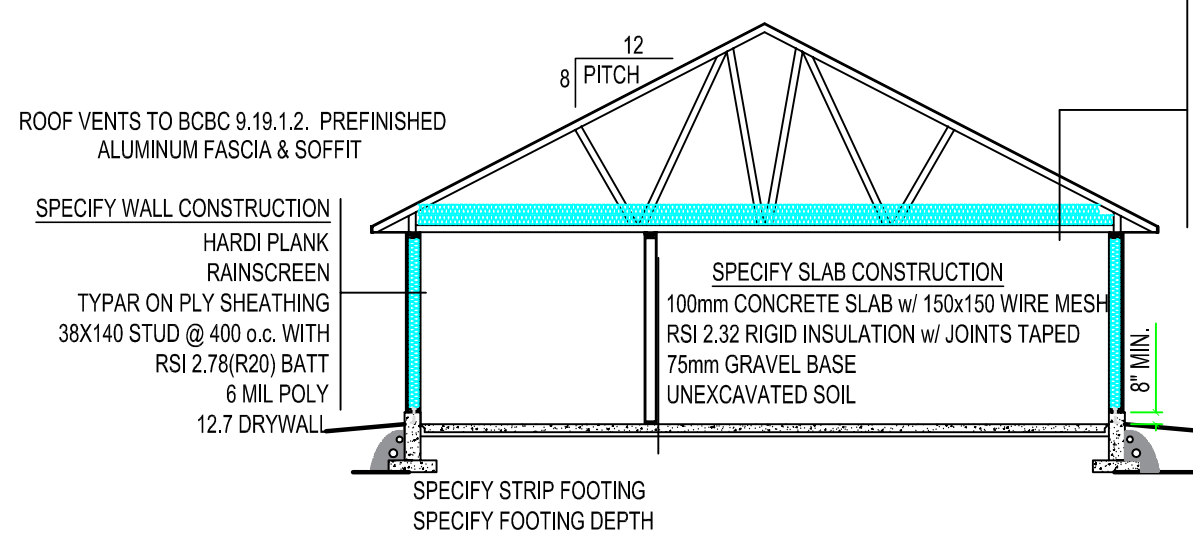


SPECIFY WALL CONSTRUCTION
 HARDI PLANK
 RAINSCREEN
 TYPAR ON PLY SHEATHING
 38X140 STUD @ 400 o.c. WITH
 RSI 2.78(R20) BATT
 6 MIL POLY
 12.7 DRYWALL

SPECIFY SLAB CONSTRUCTION
 100mm CONCRETE SLAB w/ 150x150 WIRE MESH
 RSI 2.32 RIGID INSULATION w/ JOINTS TAPED
 75mm GRAVEL BASE
 UNEXCAVATED SOIL

SPECIFY ROOF CONSTRUCTION
 25 YEAR ASPHALT SHINGLE
 12.7 OSB
 PRE ENGINEERED TRUSS
 RSI 6.91 (R40) INSULATION
 6 MIL POLY
 12.7 DRYWALL

SAMPLE DETAIL

3/8" = 1'

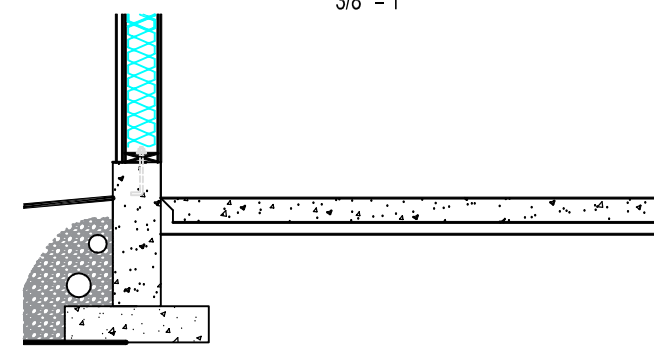

SAMPLE ACCESSORY BUILDING
 770 VERNON AVE
 VICTORIA BC

Saanich CONSTRUCTION DRAWINGS
 VICTORIA BC 250 475 XXXX
 inspections@saanich.ca
 www.saanich.ca

DATE :	MARCH2020	A2
DRAWN :	m. Wiesel	
SCALE :		
PROJECT :	ACCESSORY	