


1 Landscape Plan
Scale 1:100

LEGEND			
	Property line		Aristokrat Series Pavers - 60cm x 60cm x 2cm Stack Bond
	Extent of Parkade, below		CIP Concrete - Broom Finish
	Rain garden - TOP OF POOL		CIP Concrete (c/w Broom Finish and Saw Cut Joints 1m on center)
	Rain garden - BOTTOM OF POOL		CIP Concrete Seating Wall
	Storm drain		Curb
	Sewer		CIP Concrete Wall
	Water		Bike Rack
	Electrical		Aluminum and Wood Seating Bench
	Gas		Lighting
	Decorative Screen		Water Element
	Building Overhang		Proposed Water Meter Chamber (see Civil)
	Shrub Planting Area		Trench Drain
	Rain Garden Area		
	Foundation Planting		
	Vines		

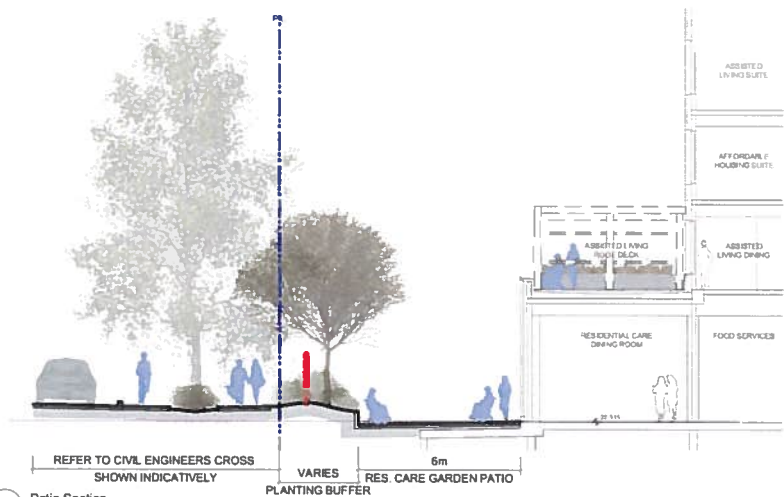

2 Patio Section
Scale 1:100

RECEIVED
 FEB 07 2019
 PLANNING DEPT.
 DISTRICT OF SAANICH
 ALL DRAWINGS TO BE READ IN ASSOCIATION WITH LANDSCAPE SPECIFICATIONS DOCUMENT.

rev no	description	date
1	DP Amendment	2019/01/31

Murdoch de Greeff INC
 Landscape Planning & Design
 200 410 Commercial Road
 Victoria, BC V8Z 1K1
 Phone: 250 410 3891
 Fax: 250 410 3892



client
Broadmead Care Society
 4579 Chatterton Way
 Victoria, BC, V8X 4Y7

project
Nigel House Redevelopment
 851 Nigel Avenue
 Victoria, BC

sheet title
Landscape Materials

project no.	118.40
scale	AS SHOWN @ 48"x30"
drawn by	JK
checked by	SM
revision no.	sheet no.

L1.01