


3 Front (north) Elevation
1/8" = 1'-0"

4 Right (west) Elevation
1/8" = 1'-0"

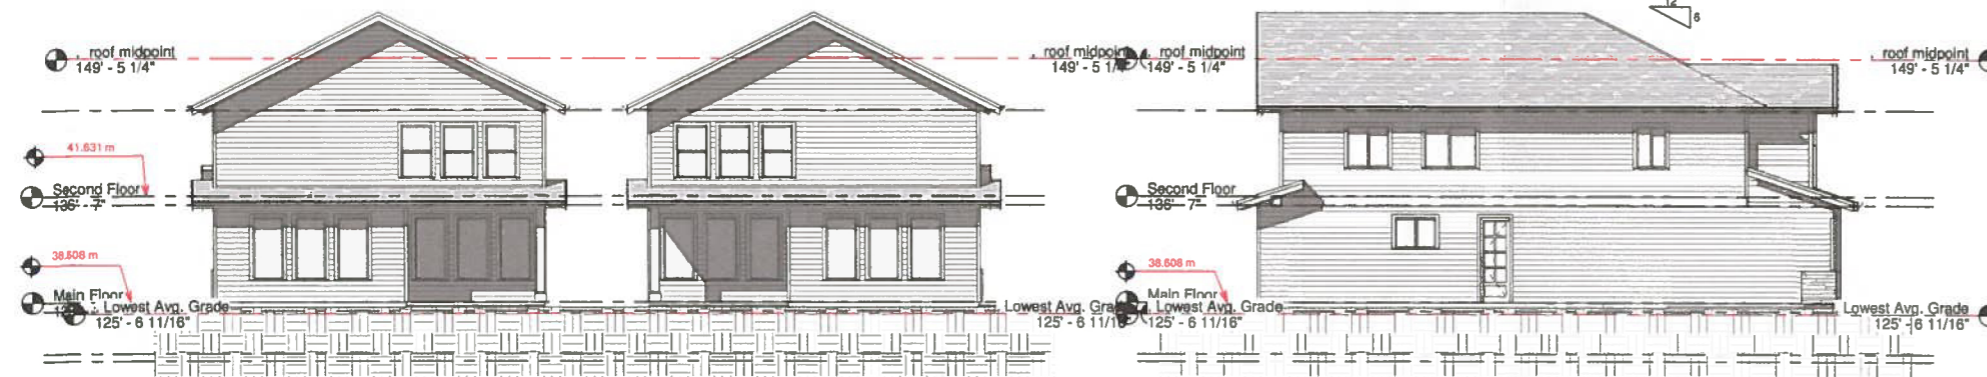

5 Rear (south) Elevation
1/8" = 1'-0"


6 Left (east) Elevation
1/8" = 1'-0"

Colours and finishes very similar to what was proposed for each lot originally.



**McNEIL
BUILDING
DESIGNS
LIMITED**
RON McNEIL, ASTTBC, BC, ASCT
1304 Lovers Lane,
Cobble Hill, BC V0R 1L6
Phone/Fax: 250.360.7307
info@mcneildesigns.bc.ca

Proposed Residences for :
Gur Kirpa Developments Ltd
at: 1646 Kenmore Road, Saanich, BC

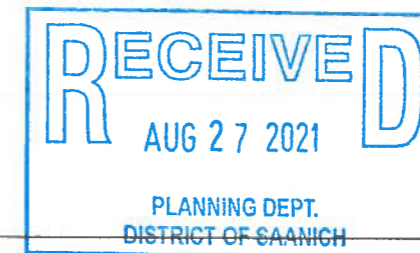

A.2

SHEET A.2 OF A.2
DATE: MAY 2021 DRAWN BY: Author