



woodsmere
SOLUTIONS CORP.

AV Architecture Ltd.
27 Cougarris Common SW
Calgary AB T2H 5P5
Tel No 403 560 5037


Copyright of this drawing and design is reserved by AV ARCHITECTURE LTD. (the Designer). The drawing and all associated documents are an assignment of service by the Designer. The drawing and the information contained therein may not be reproduced in whole or in part without prior written permission of the Designer.

The Designer of these plans and specifications gives no warranty or representation to any party about the completeness of the work represented by them. All contractors or subcontractors must satisfy themselves when building and at all times that they are properly constraining the work represented by these plans.

All dimensions are in metric unless otherwise noted. Verify dimensions. Do not scale drawings.

DO NOT USE FOR CONSTRUCTION

CONSULTANT

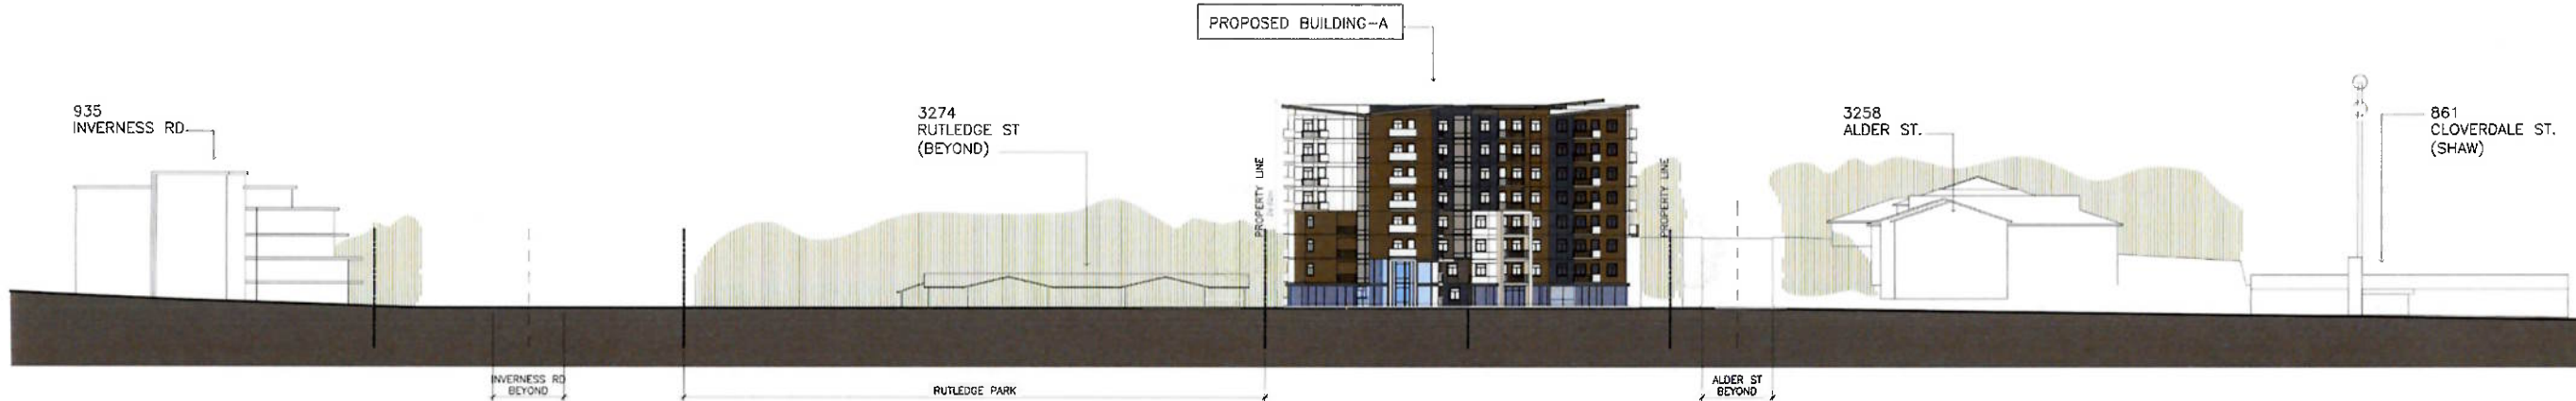

1 CLOVERDALE STREET CONTEXT ELEVATION
SCALE 1:425
0 4 8 16 32 64m



KEY PLAN


NO.	DATE	REVISIONS	REMARKS

PROJECT TITLE
RUTLEDGE PARK APARTMENTS

DATE: 11/02/23
SCALE: 1:425
DRAWN BY: [Name]
CHECKED BY: [Name]

DRAWING TITLE
STREET CONTEXT ELEVATION

DRAWING NUMBER
A-308

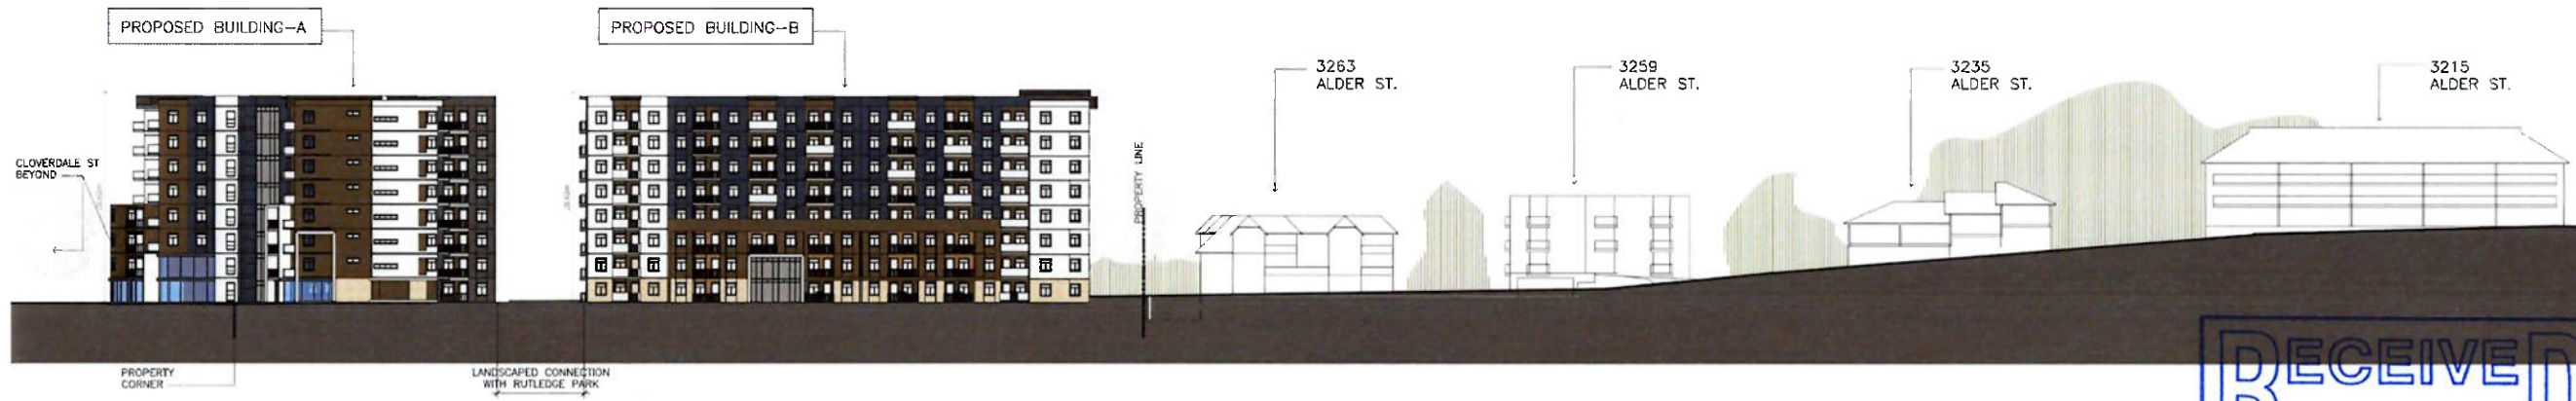

2 ALDER STREET CONTEXT ELEVATION
SCALE 1:425
0 4 8 16 32 64m

