


NOTES

1. Plant material, insulation and maintenance to conform to BCSLA/BCLNA standard (current edition).
2. All growing medium to comply to BCLSA/BCLNA standard designation "1P - Level-1 Well Groomed Areas."
3. All Planting areas to be covered with well aged bark mulch application of 75mm (minimum).
4. Underground irrigation system to be installed. Irrigation materials and installation to conform, as a minimum, to BCSLA/BCLNA Standard (current edition) and IIABC Standards. All irrigation piping under hardsurfaces to be sleeved. Install heads to reduce sprinkler coverage on sidewalks, parking and adjacent properties and roads. Adjust irrigation seasonally. Limit watering times between 11:00pm and 6:00am. Irrigation to be designed to water different areas of the landscape based on watering needs. Irrigation design to be sensitive to slope factors of site.
5. Landscape Designer to supervise placement of the growing media.
6. Fence where replaced or rebuilt not to exceed 1.8m height.

LEGEND	
SOFTSCAPE	
[Symbol]	Planting Area
HARDSCAPE	
[Symbol]	Cast In Place Concrete

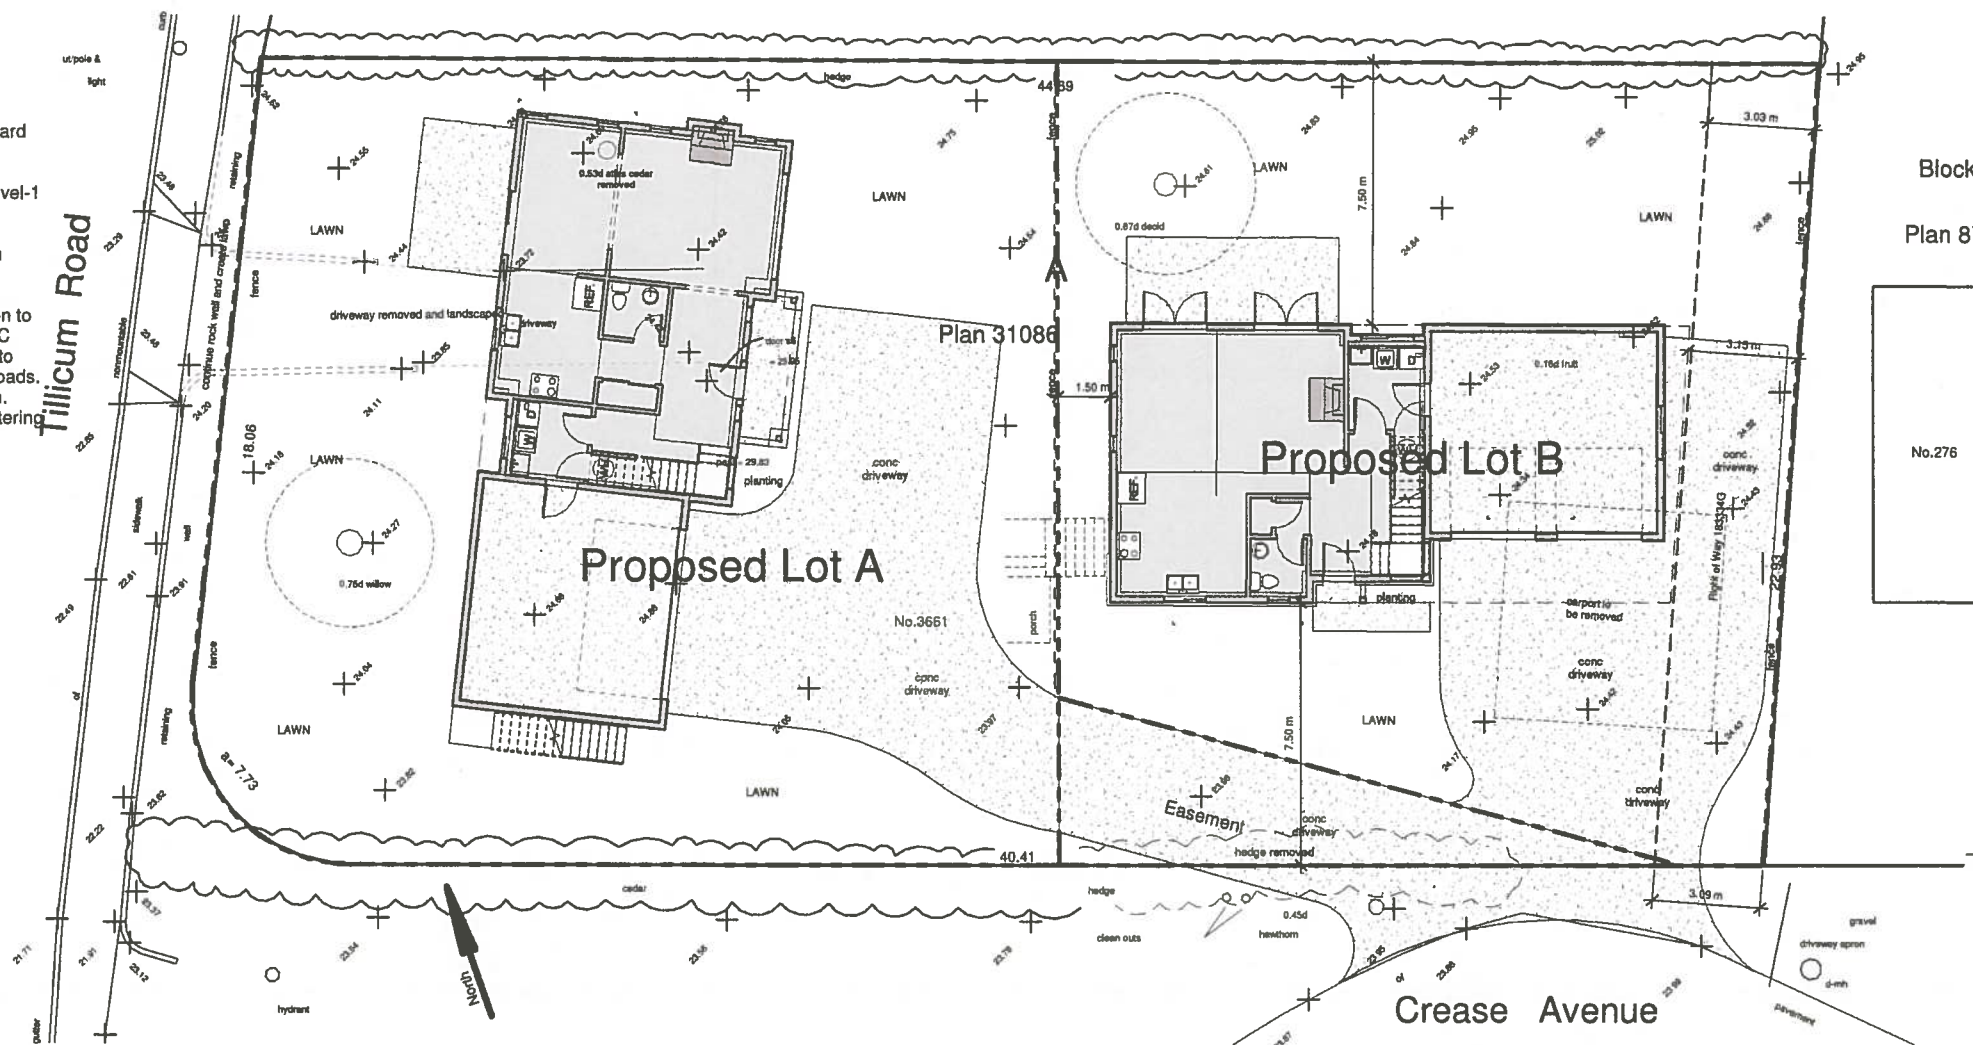

① Landscape Plan
1/8" = 1'-0"

PLANT LIST				
SYMBOL	QTY.	BOTANICAL NAMES	COMMON NAMES	SIZE
TREES				
Ps	1	-	Pendulus Sequoia	Existing
Cd	1	To match existing in yard	Cedrus	8cm. cal.
Ar	2	Acer Rubrum Crimson Sentry/B&B	Crimson Sentry Maple	6cm. cal.
Ac	2	Acer Circinatum	Vine Maple	2.0M. Ht.
SHRUBS & PERENNIALS				
Ct	4	Ceanothus Thryssifrus Victoria	California Lilac	#1 Pot
Lm	5	Lavandula Munstead	English Lavender	1.5M. Ht.
Po	24	Pennisetum alop. Orientale	Oriental Fountain Grass	#1 Pot
Rv	12	Rhodo Variety	Rhododendron	#5 Pot
VINES & GROUND COVER				
Lc	6	Lonicera Ciliosa	Orange Honeysuckle	#1 Pot



RON McNEIL, ASTTBC, BC, ASCT
1304 Lovers Lane,
Cobble Hill, BC V0R 1L6
Phone/Fax: 250.360.7307
info@mcneildesigns.bc.ca

Proposed RS-4 Subdivision for:
Mr. Balkar SAMRA
at: 3661 Tillicum Road, Saanich, BC



Y:\MDO\SERVER\REVIT\Projects\SAMRA\Tillicum\submittal\cum03.dwg:1/11
PLOT STAMP 2019-02-22 09:30:25 AM