



SITE PLAN OF LOT 2, SECTION 32, SAANICH DISTRICT, PLAN VIP56088.

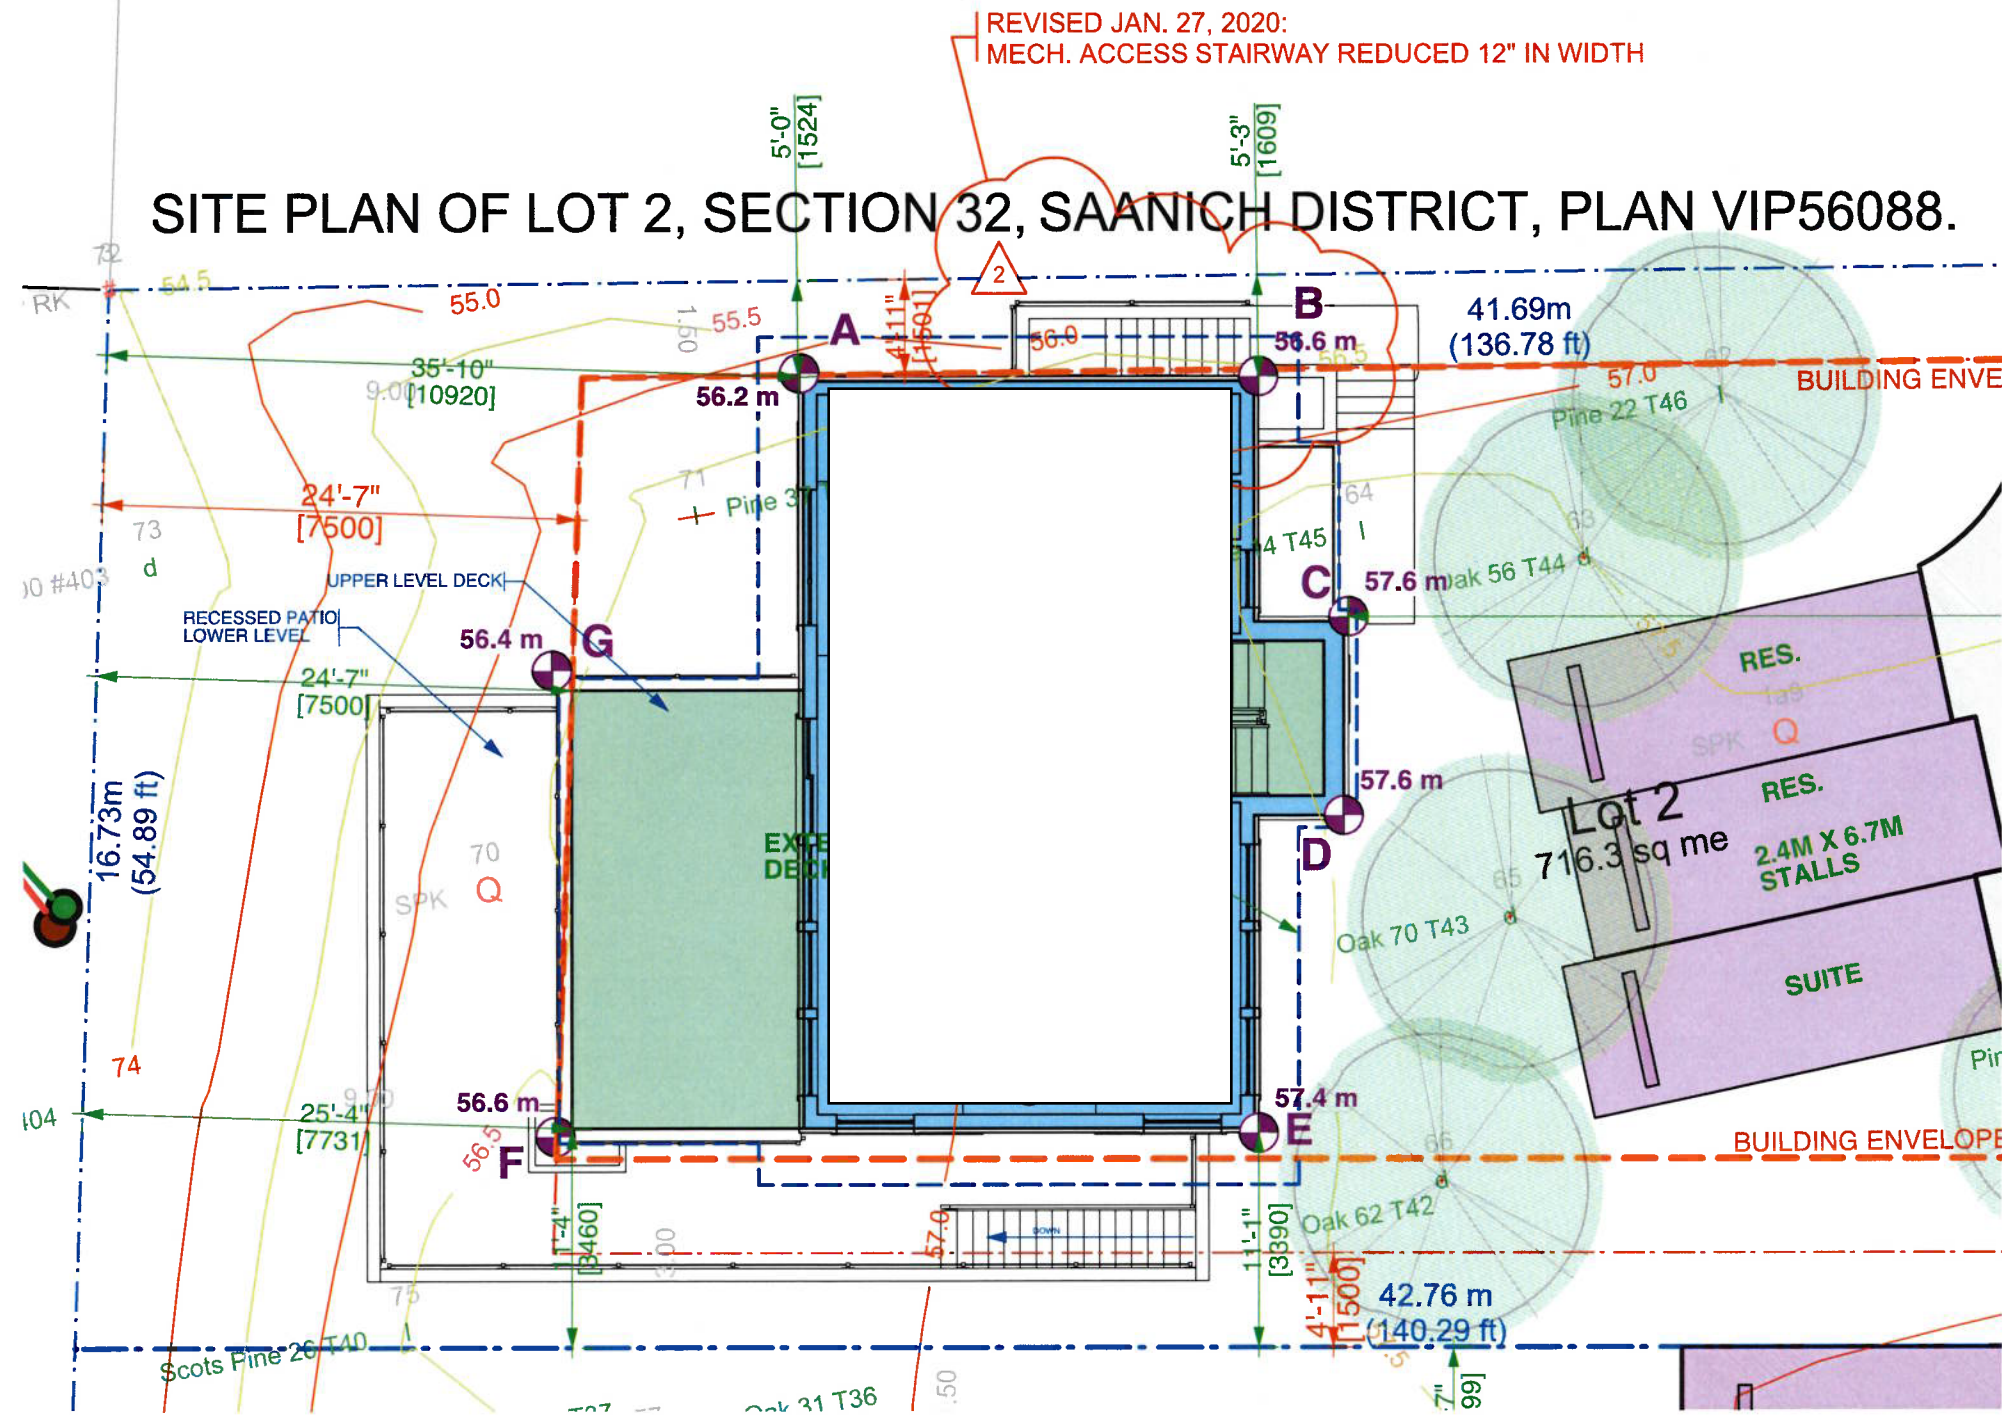

DETAIL FROM: A2 - SITE PLAN

RECEIVED  
 DEC 20 2023  
 PLANNING DEPT.  
 DISTRICT OF SAANICH

 250.384.1550 info@keithbakerdesign.com COPYRIGHT KEITH BAKER DESIGN INC.	PROJECT: <b>WALSH RESIDENCE</b> 3918 BLENKINSOP ROAD VICTORIA, BC	<b>AD1.0</b>
		JAN. 27, 2020