


CUT SECTION

FILL SECTION

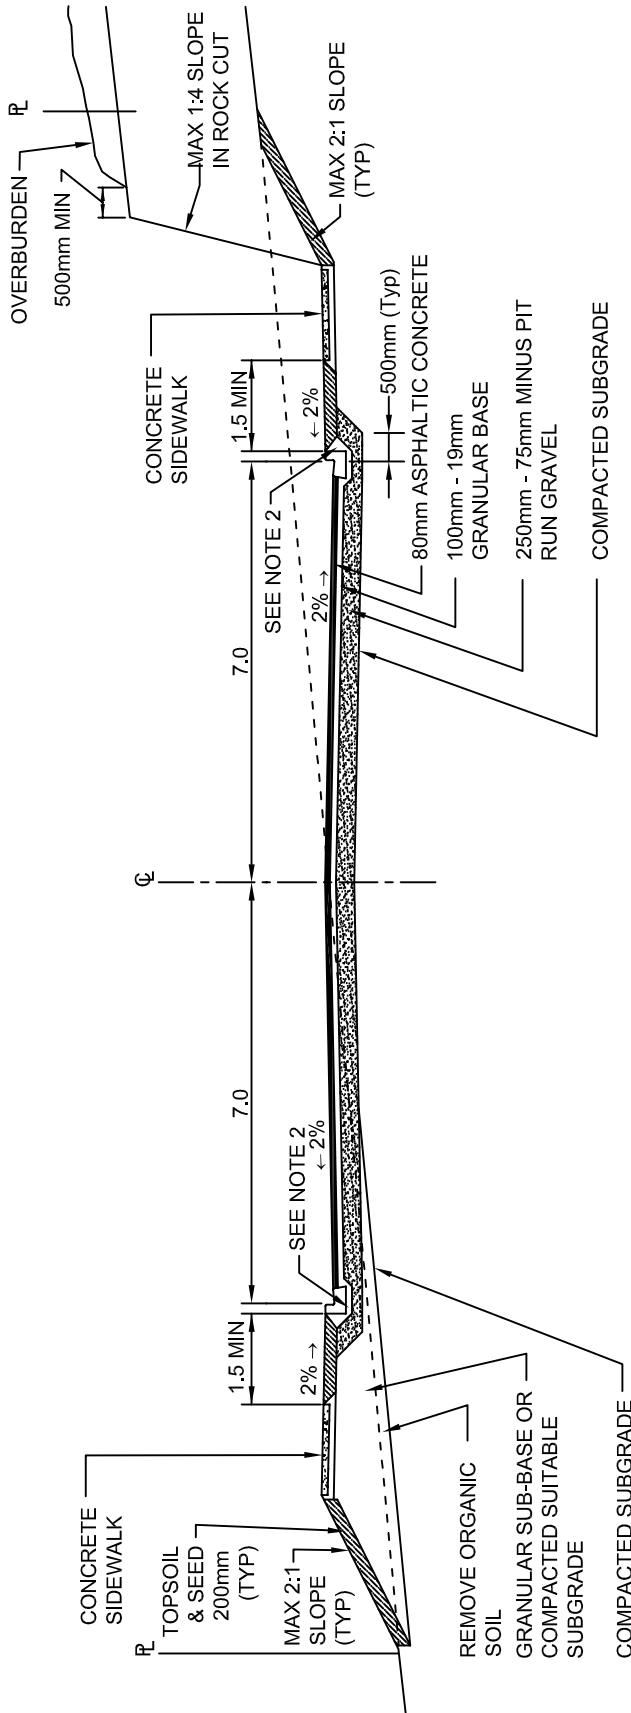

NOTES:

1. REFER TO MMCD FOR DESCRIPTION OF MATERIALS.
2. MIN 100mm DEPTH OF 19mm GRANULAR BASE UNDER CURBS AND SIDEWALK.
3. SUBGRADE COMPACTION TO BE APPROVED BY CONTRACT ADMINISTRATOR.
4. ASPHALTIC CONCRETE TO BE INSTALLED IN TWO LIFTS OF 40mm EACH.
5. INSTALL CURTAIN DRAINS AS DIRECTED BY CONTRACT ADMINISTRATOR.

Typical Section 14.0m Major Road

Revision Date:
October 2003

Drawing Number:
R5SS