



THIS DOCUMENT HAS BEEN ELECTRONICALLY CERTIFIED WITH DIGITAL CERTIFICATE AND ENCRYPTION TECHNOLOGY AUTHORIZED BY THE A.A.B.C. THE AUTHENTIC ORIGINAL IN ELECTRONIC FORM. ANY PRINTED VERSION CAN BE REPLIED UPON AS A TRUE COPY OF THE ORIGINAL. PHOTOGRAPHS BY D'AMBROSIO ARCHITECTURE + URBANISM BEARING IMAGES OF THE PROFESSIONAL SEAL AND DIGITAL CERTIFICATE OR WHEN PRINTED FROM THE DIGITALLY CERTIFIED ELECTRONIC FILE.



1 June 21st - 9:00am



2 June 21st - 12:00pm



3 June 21st - 5:00pm



4 March / September 19th - 9:00am




5 March / September 19th - 12:00pm




6 March / September 19th - 5:00pm



7 December 21st - 9:00am

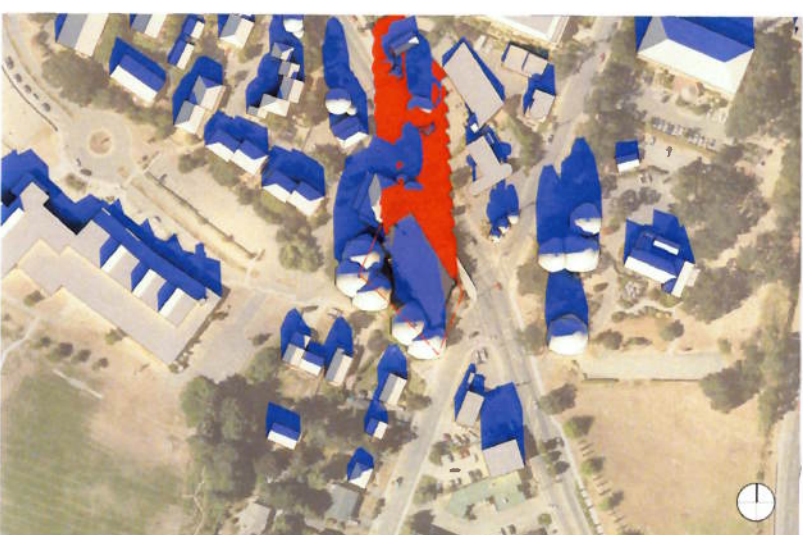

8 December 21st - 12:00pm

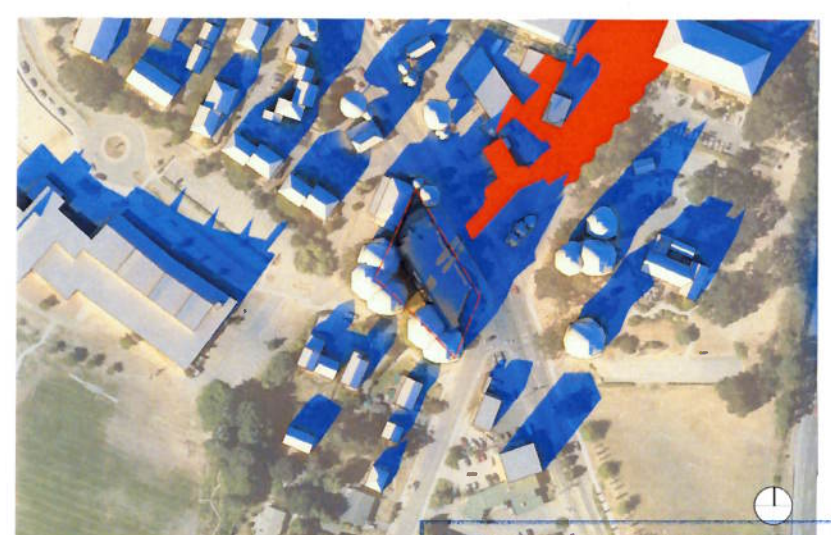

9 December 21st - 3:00pm

■ Shadows from Proposed Building
■ Shadow overlay of Proposed & Existing Buildings
■ Shadows from Existing Buildings

rev no	description	date
3	Revising / DP Resubmission	25.02.20
2	Revising / DP Resubmission	24.04.05
1	Issued for Revising / DP	22.05.05

project name
West Saanich Mixed Use

4512 West Saanich Road

sheet title
Sun & Shade Studies

project no: 20-38

drawing file: February 20, 2025

scale: As Noted

drawn by: MB, JH

checked by: ES

revision no: sheet no

3 A0.5

