



ESQUIMALT BORDER TO GORGE ROAD  
SCALE H 1:250

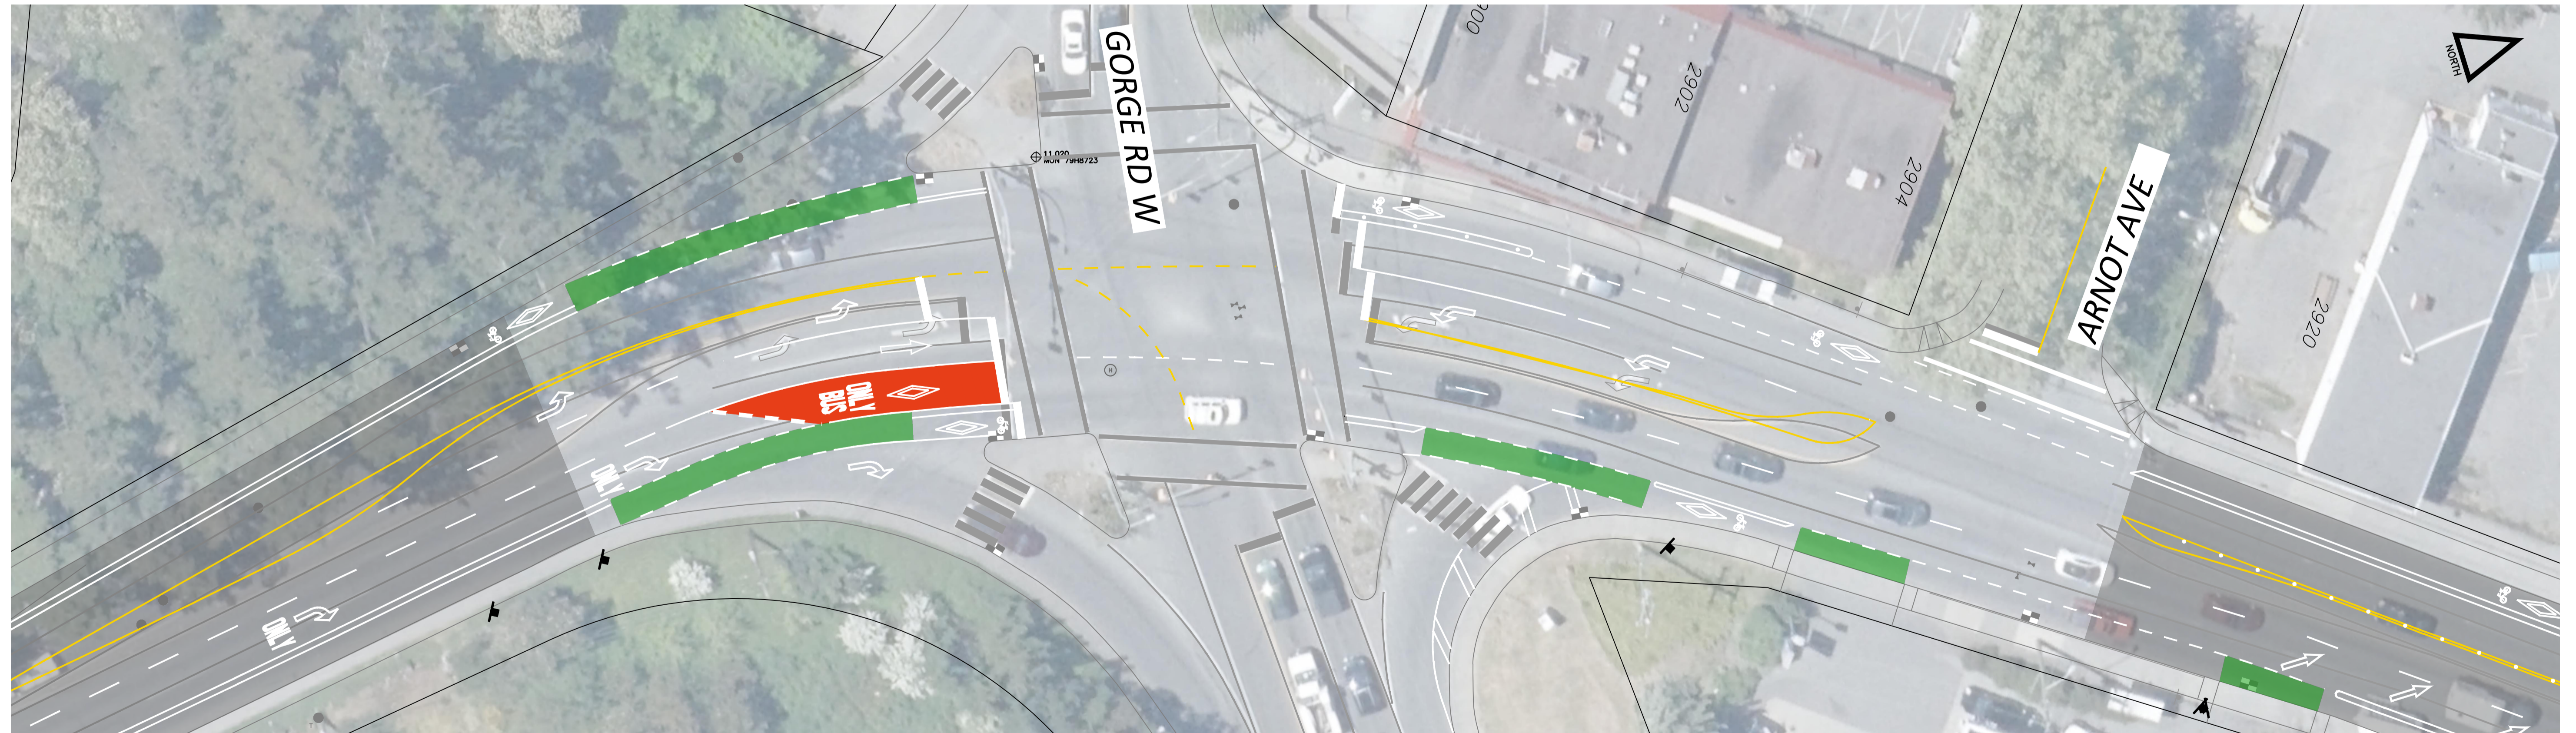


TILLICUM AT GORGE ROAD  
SCALE H 1:250

FOR INFORMATION ONLY  
August 3, 2022

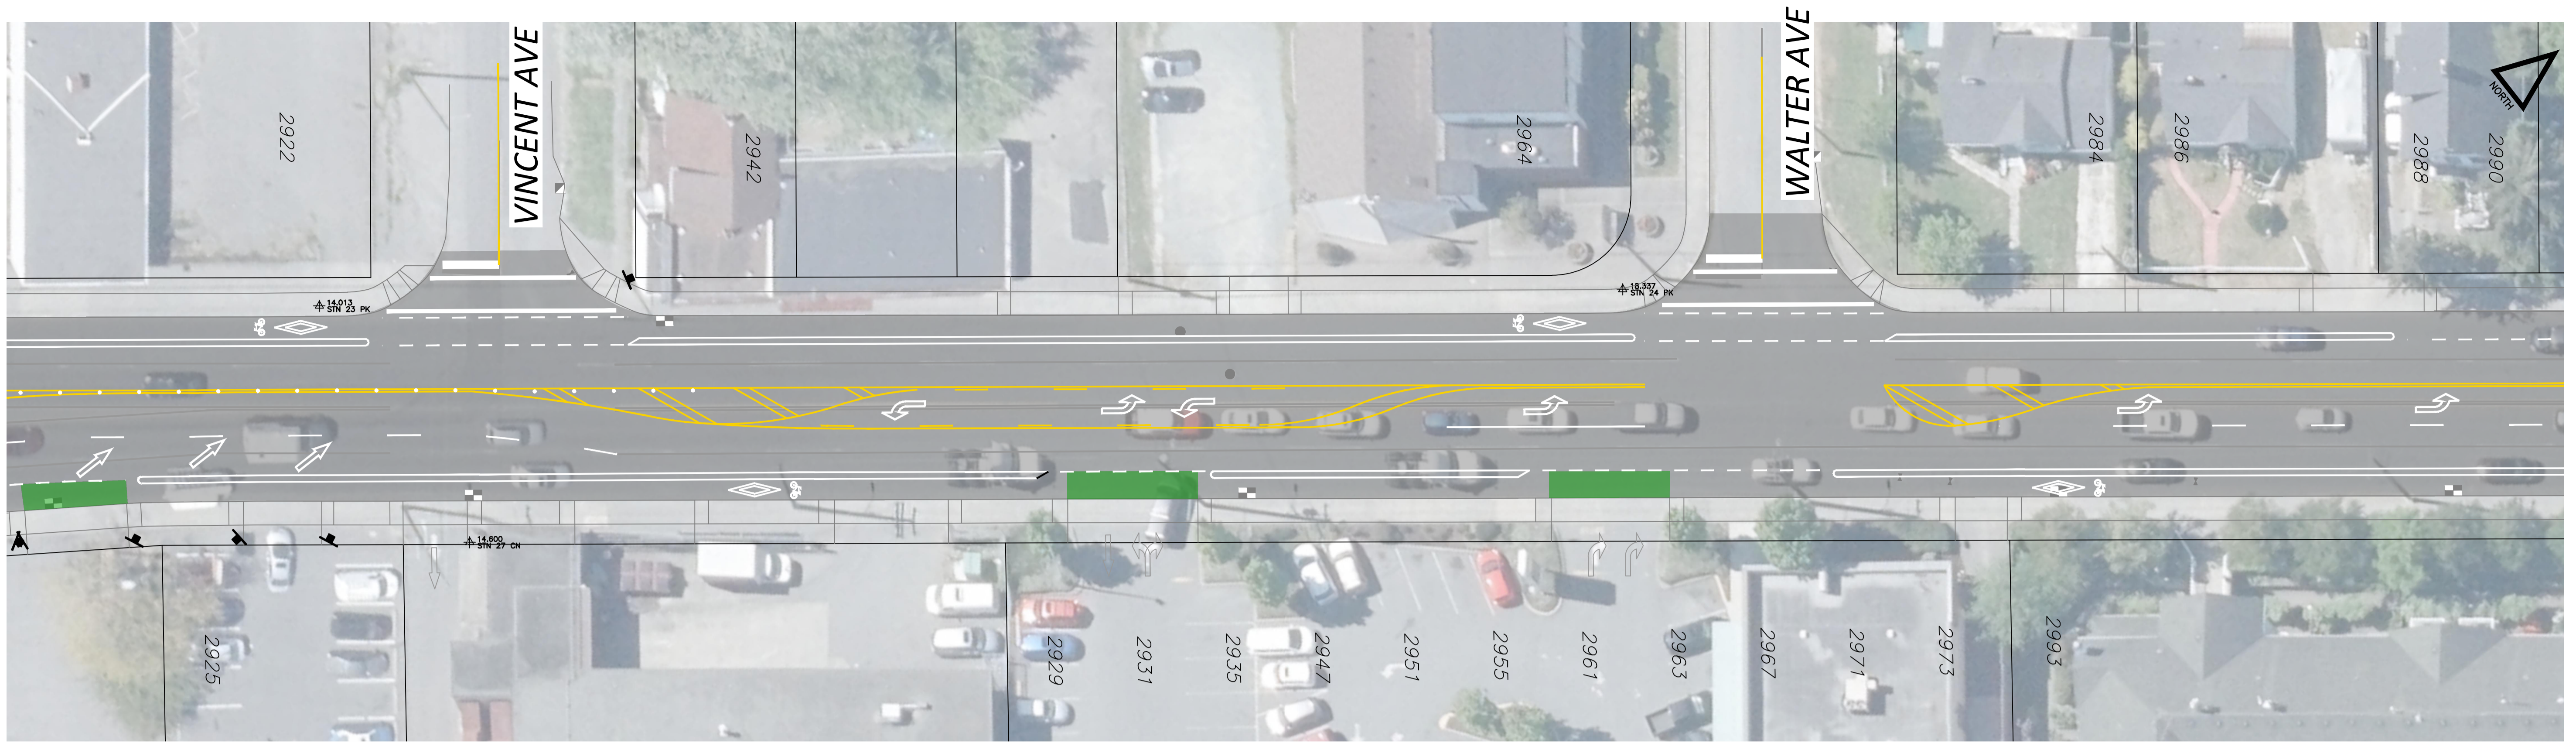


TILLICUM QUICK BUILD - ARNOT AVE TO WALTER AVE  
SCALE H 1:250

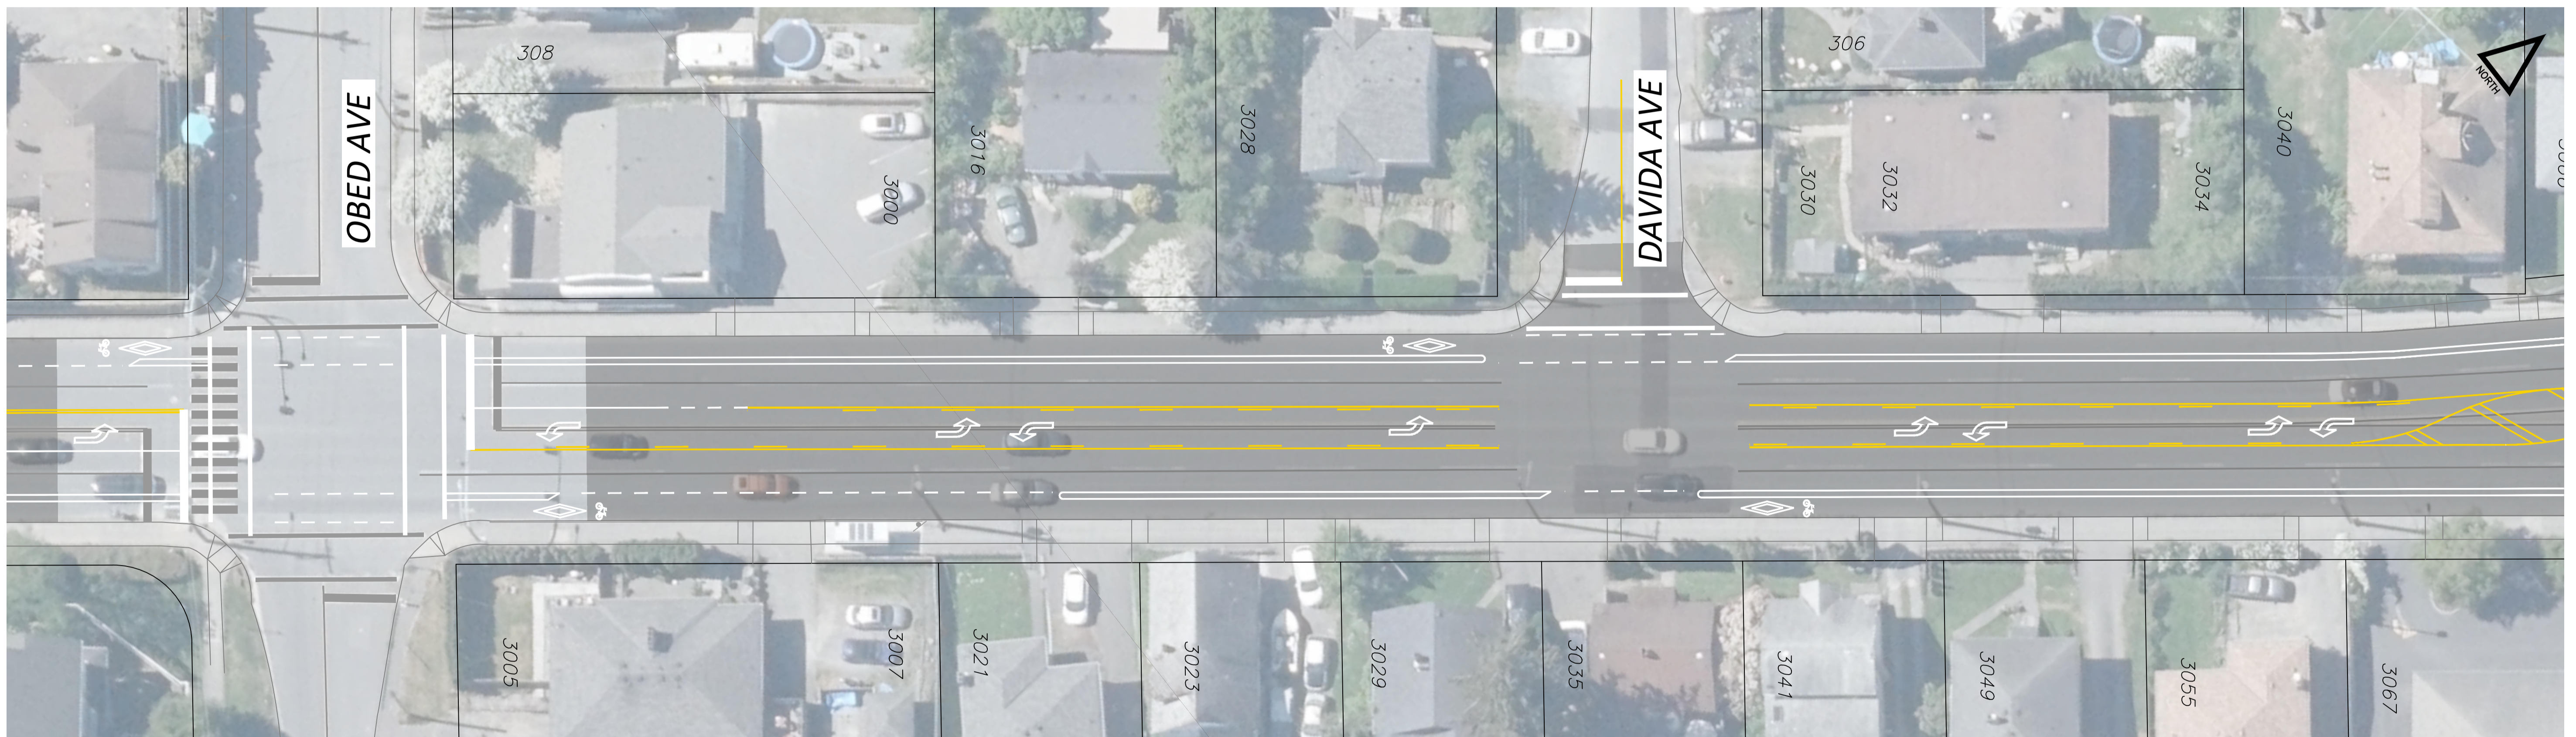

TILLICUM QUICK BUILD - WALTER AVE TO DAVIDA AVE  
SCALE H 1:250

FOR INFORMATION ONLY  
August 3, 2022

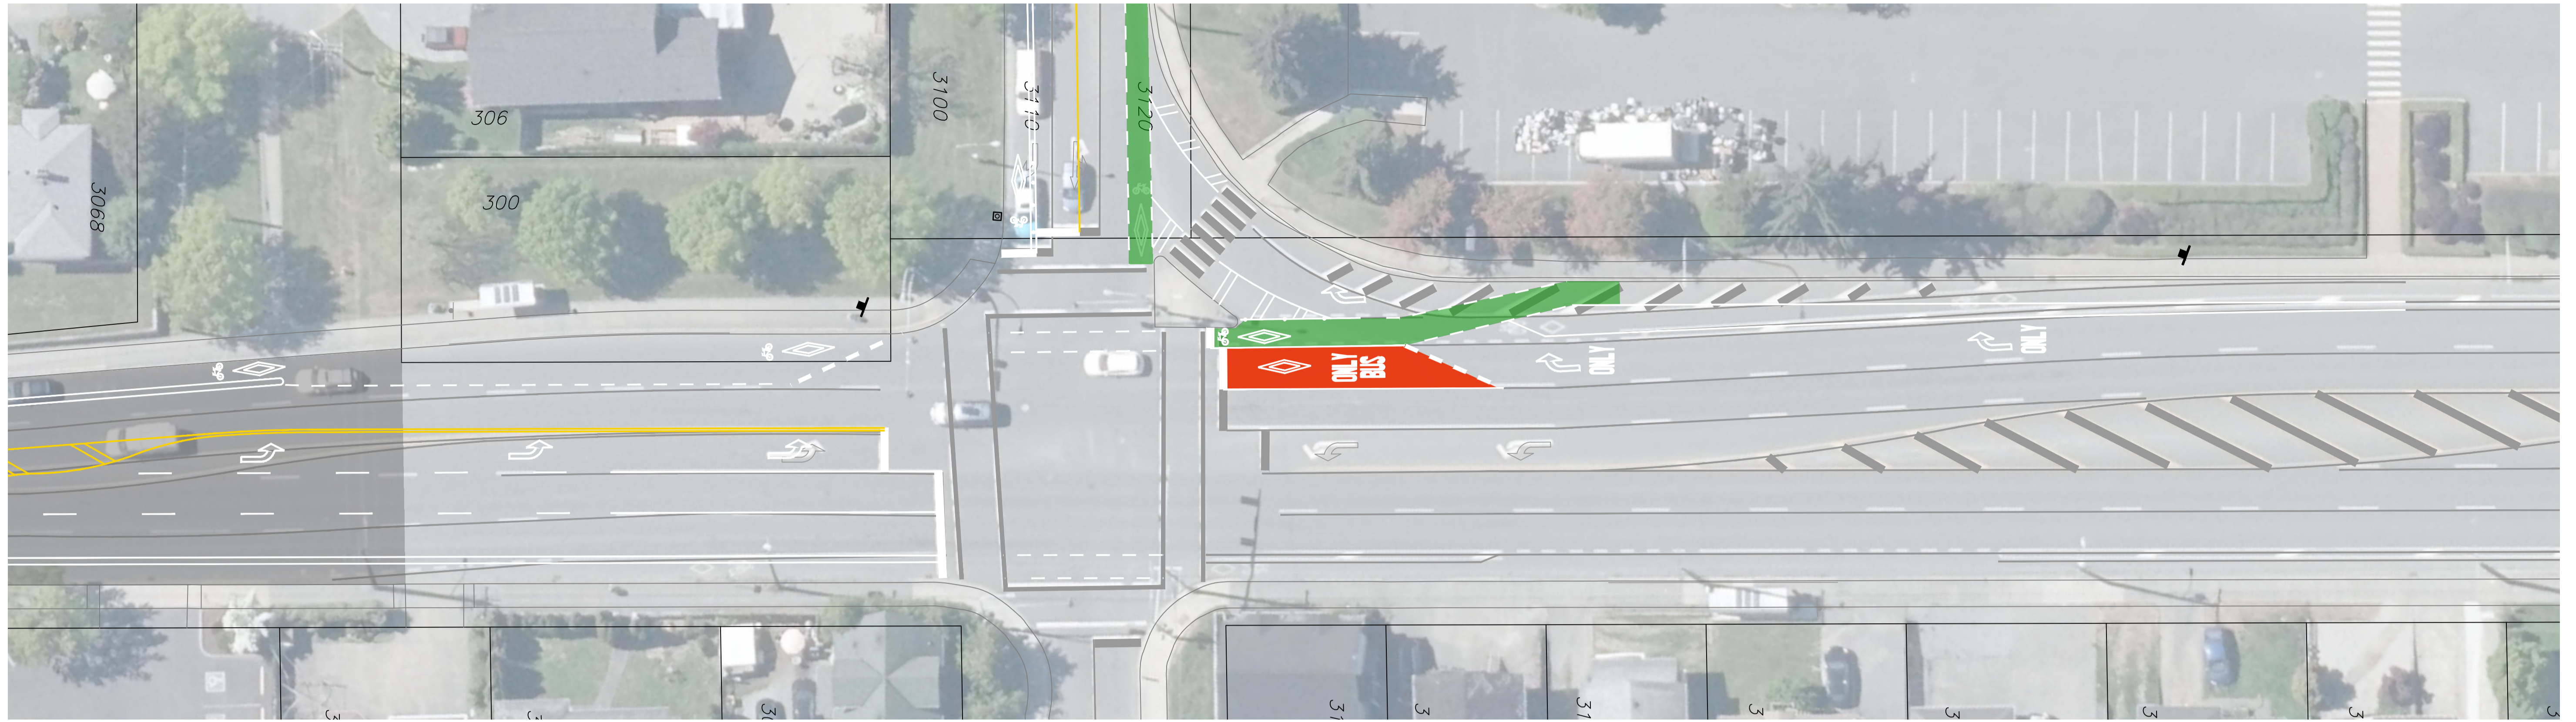

TILlicum QUICK BUILD - KERR AVE TO ARENA WAY  
SCALE H 1:250



TILlicum QUICK BUILD - ARENA WAY RELANING  
SCALE H 1:250

FOR INFORMATION ONLY  
August 3, 2022