


Seal:

True North:

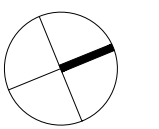

Notes:

All work to conform to requirements of applicable building codes and requirements of authority having jurisdiction (AHJ).

Verify all dimensions on site.

Interior walls dimensioned from gridline to finished face of wall. Exterior walls dimensioned from gridline to struct. Sheeting/Stud.

All structural elements (Beams, joists, foundation walls and footings, etc.) to be sized by a structural engineer as required.

This drawing package and design are copyright Backyard Bungalows Inc.

Project Name:

Normandy Rd Garden Suite

Project Description:

Garden Suite

Project Number:

712

Civic Address:

551 Normandy Road
Victoria, BC

Issue:

Dev. Permit App.

...


Title:

LANDSCAPE PLAN

Revision:

Sheet:

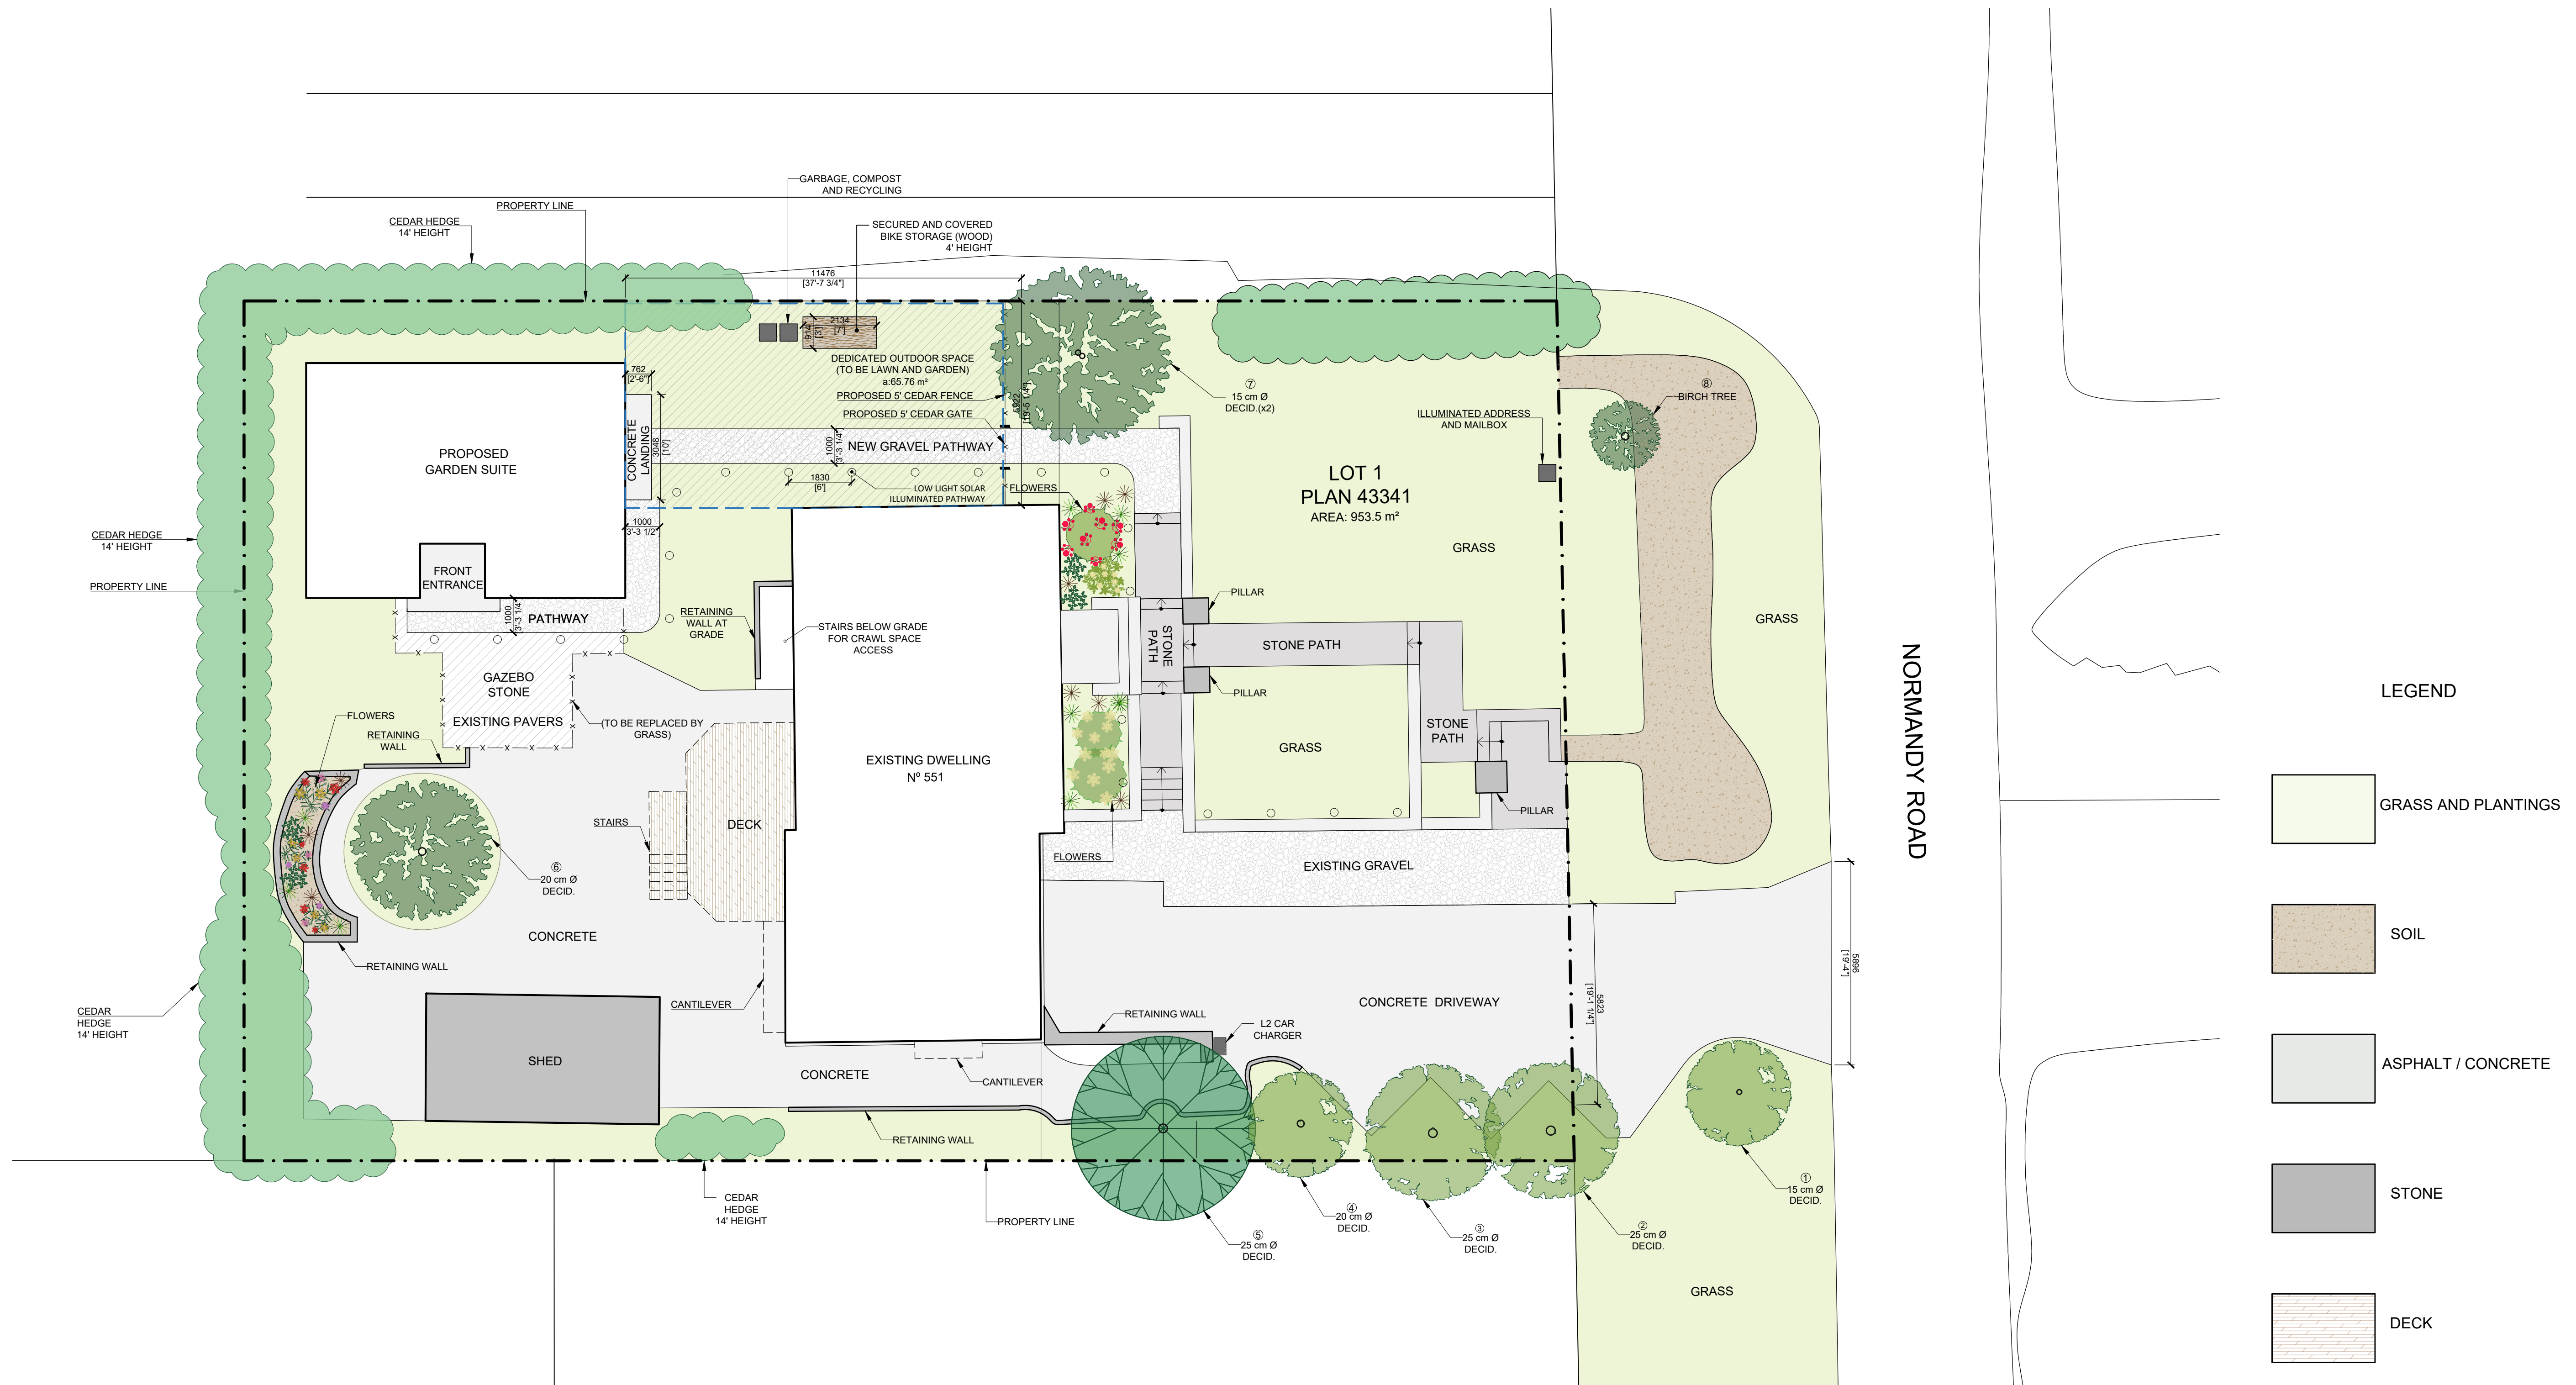



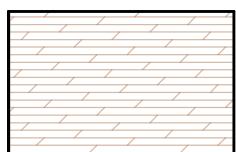
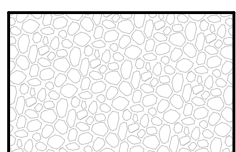
A.600



1 LANDSCAPE PLAN
1:100
0 4' 8' 16' 32'

RECEIVED
DEC 2, 2022
PLANNING DEPT.
DISTRICT OF SAANICH

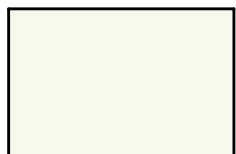LEGEND

-  GRASS AND PLANTINGS
-  SOIL
-  ASPHALT / CONCRETE
-  STONE
-  DECK
-  GRAVEL