


TREE RESOURCE TABLE

Table with columns: TAG #, SPECIES NAME, D.B.H (CM), CRZ, CROWN SPREAD, HEALTH, STRUCTURE, TOLERANCE OF CONSTRUCTION. Lists tree resources for various lots.

Table with columns: TAG #, SPECIES NAME, D.B.H (CM), CRZ, CROWN SPREAD, HEALTH, STRUCTURE, TOLERANCE OF CONSTRUCTION. Lists tree resources for various lots.

NOTE: ENTRIES MARKED IN RED ARE LISTED FOR REMOVAL AS PER THE TALBOT MCKENZIE & ASSOCIATES ARBORIST REPORT FROM JUNE 12, 2020 UPDATED MARCH 01, 2021.

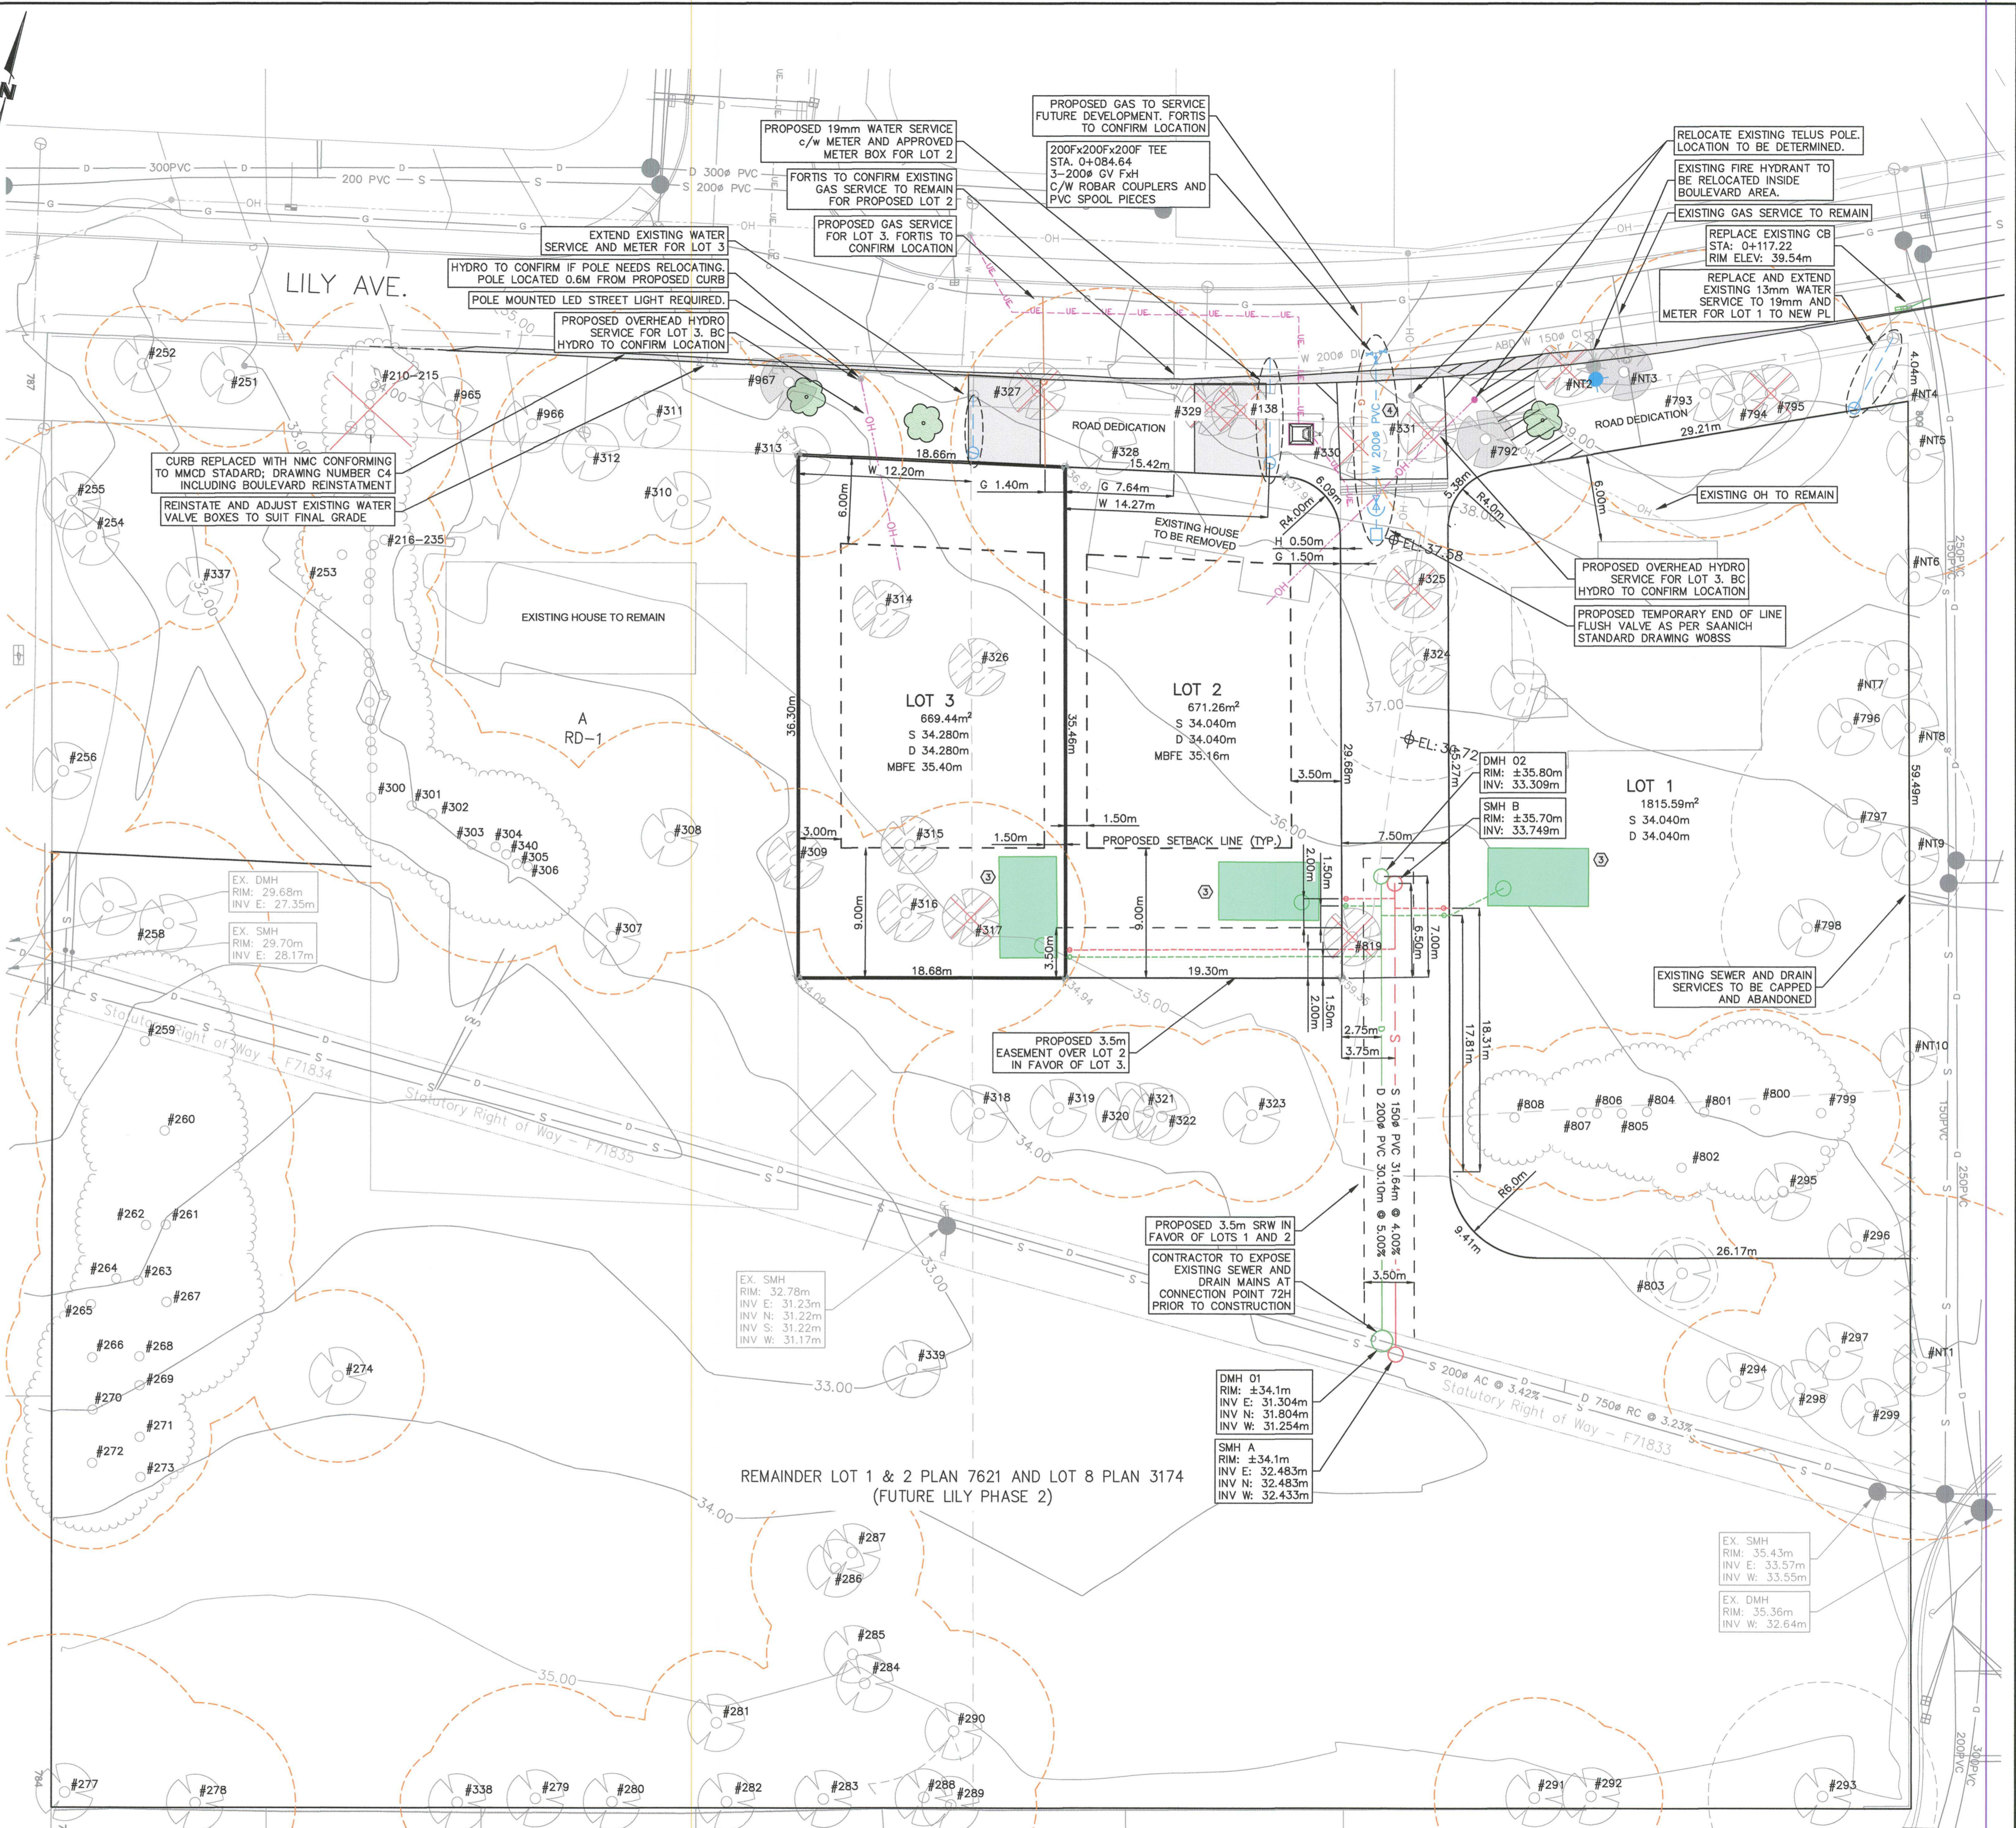

LEGEND: XX.Xxm - LOT AREA, S XX.Xxm - MIN. SEWER SERVICE INVERT AT R (LAID AT 2.0%), D XX.Xxm - MIN. DRAIN SERVICE ELEVATION AT R (LAID AT 2.0%), W XX.Xxm - MIN. WATER SERVICE ELEVATION AT R (LAID AT 2.0%), MBFE XX.Xxm - MIN. BASEMENT FLOOR ELEVATION.

LEGEND: EXISTING GROUP OF TREES/SHRUBS, EXISTING TREE TO REMAIN, EXISTING TREE TO REMAIN DURING SERVICING PHASE (INTERIM RETENTION), EXISTING TREE TO BE REMOVED, EXISTING TREE RETENTION TO BE DETERMINED (TBD), PROPOSED REPLACEMENT TREE, EXACT LOCATION TO BE COORDINATED AND CONFIRMED WITH SAANICH PARKS AND PROJECT ARBORIST, EXISTING CRZ AS PER JUNE 12, 2020 TALBOT MCKENZIE & ASSOCIATES INVENTORY.

BC CALL 1-800-474-6886

MAY 28, 2021 APPROVAL SUBMISSION

THE CONTRACTOR IS TO CALL B.C. ONE CALL AND HAVE EXISTING U/G SERVICES STAKED PRIOR TO ANY CONSTRUCTION.

REVISIONS

Table with columns: REVISION #, DATE, SIGNED, DESCRIPTION. Lists revisions for the drawing.

REVISIONS APPROVED

Table with columns: REVISION #, DATE, SIGNED, DESCRIPTION. Lists approved revisions.

DESIGN APPROVED

Table with columns: DESIGNER, DATE, SIGNED. Lists design approvals.

Professional Engineer stamp for J. M. MACHET.

DISTRICT OF SAANICH ISLANDER ENGINEERING

795, 801 & 805 LILY AVENUE SERVICING AND ENVIRONMENTAL PLAN. B.M.: 81H4212. Scale: Hor: 1:250 Vertical: -

RECEIVED JUN 09 2021 PLANNING DEPT. DISTRICT OF SAANICH

ISLANDER ENGINEERING 623 DISCOVERY ST VICTORIA, B.C. V8T5 PHONE: 250.590.1200

ISLANDER FILE # 2218 SAANICH DESIGN # 035-2018 SUB00807 DRAWING # C02 SHEET # 2 OF 4