


TYPICAL POST & PAD DRAWING

*Isometric drawing is for informational purposes only.

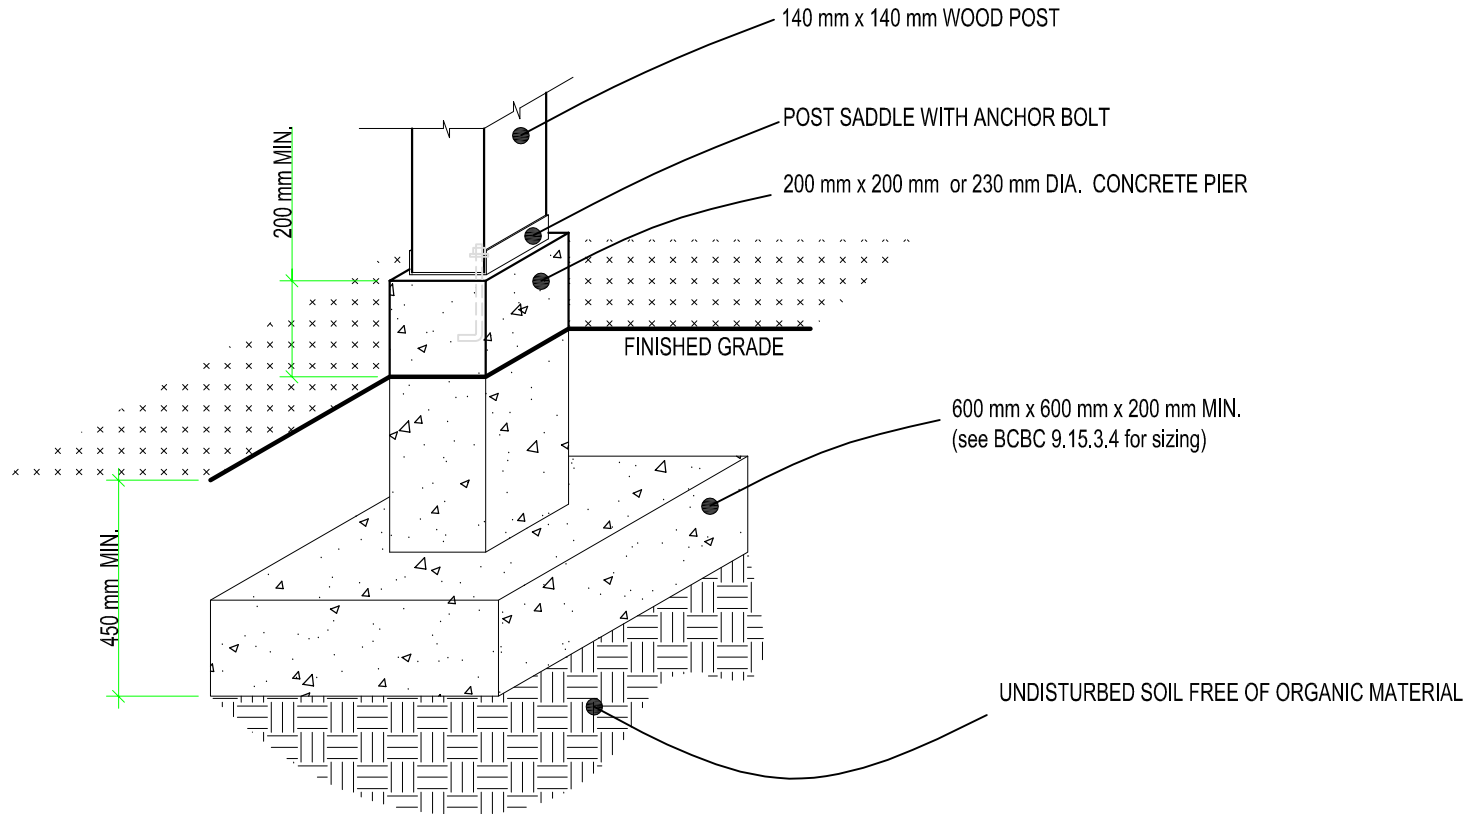

*FOR SOILS WITH MINIMUM BEARING CAPACITY OF 75 kPa - GEOTECH MAY BE REQUIRED IF SOILS DO NOT MEET REQUIRED CONDITIONS